


**SITE CIRCULATION DIAGRAM**  
SCALE: NTS

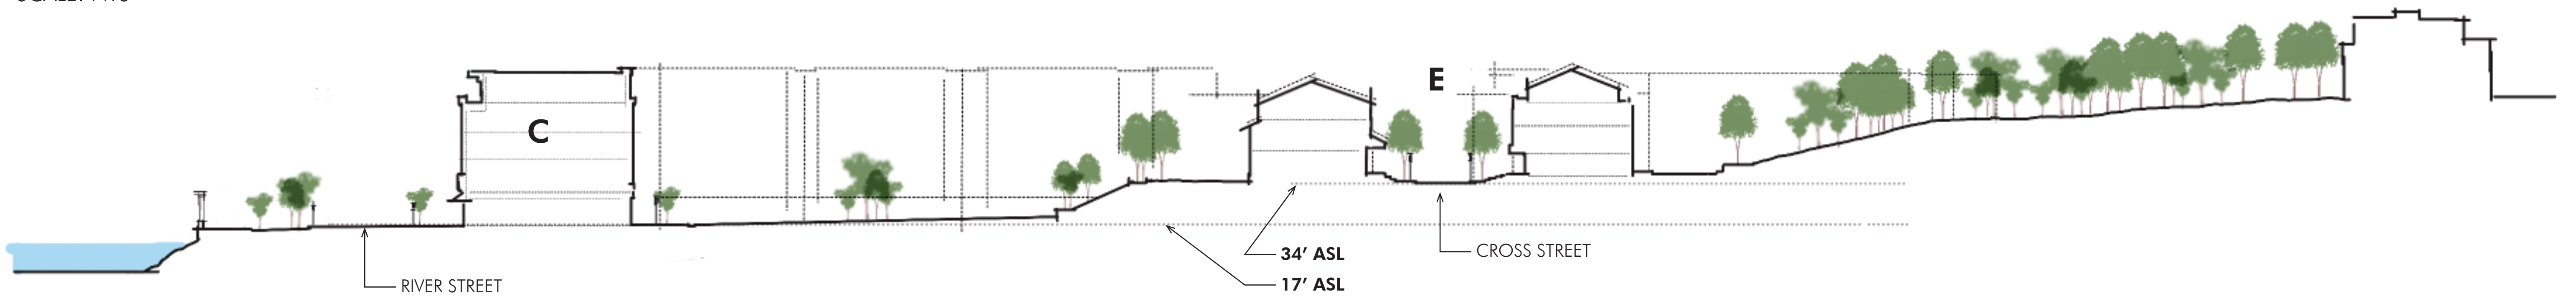

**SITE SECTION**  
SCALE: 1" = 30'