

REVISIONS AFTER PROPOSAL

STATION

STATION

DATE

NUMBER

DATE

TH

SDR PROCESSED

DATE 2/6/13

TL/DBF

NEW DESIGN

DATE 2/11/13

AS BUILT DETAILS


SHEET CHECKED

DATE

DATE

DATE

DESCRIPTION

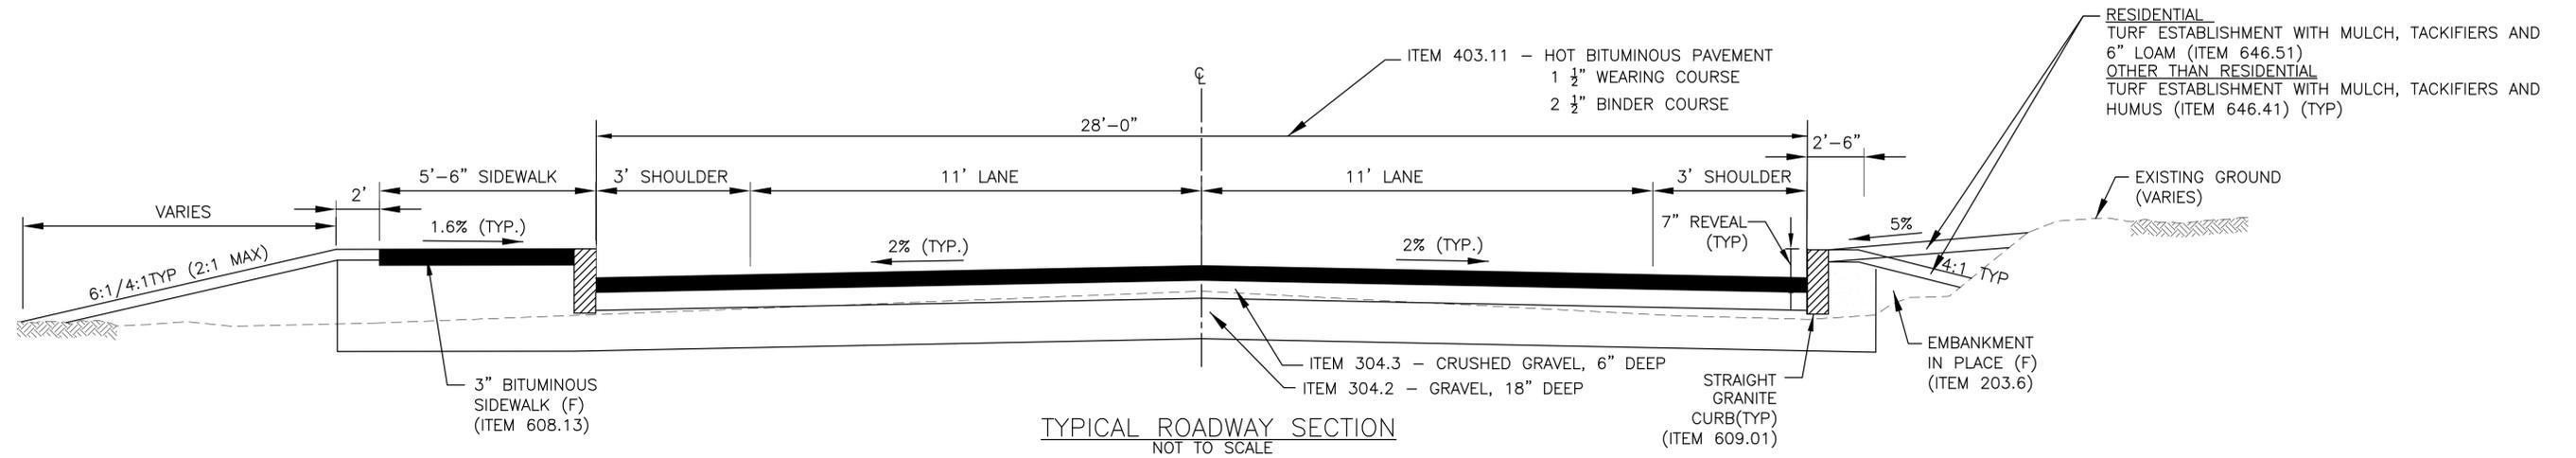

THE Louis Berger Group, INC.
Manchester, New Hampshire
(603) 644 5200

CITY OF DOVER NH			
WHITTIER STREET OVER COCHECO RIVER			
TYPICAL ROADWAY SECTION			
DGN	STATE PROJECT NO.	SHEET NO.	TOTAL SHEETS
	15402	1	1