

Recommended Approach

UPPER SQUARE RENDERING




UPPER SQUARE CIRCULATION



LOWER SQUARE RENDERING



LOWER SQUARE CIRCULATION

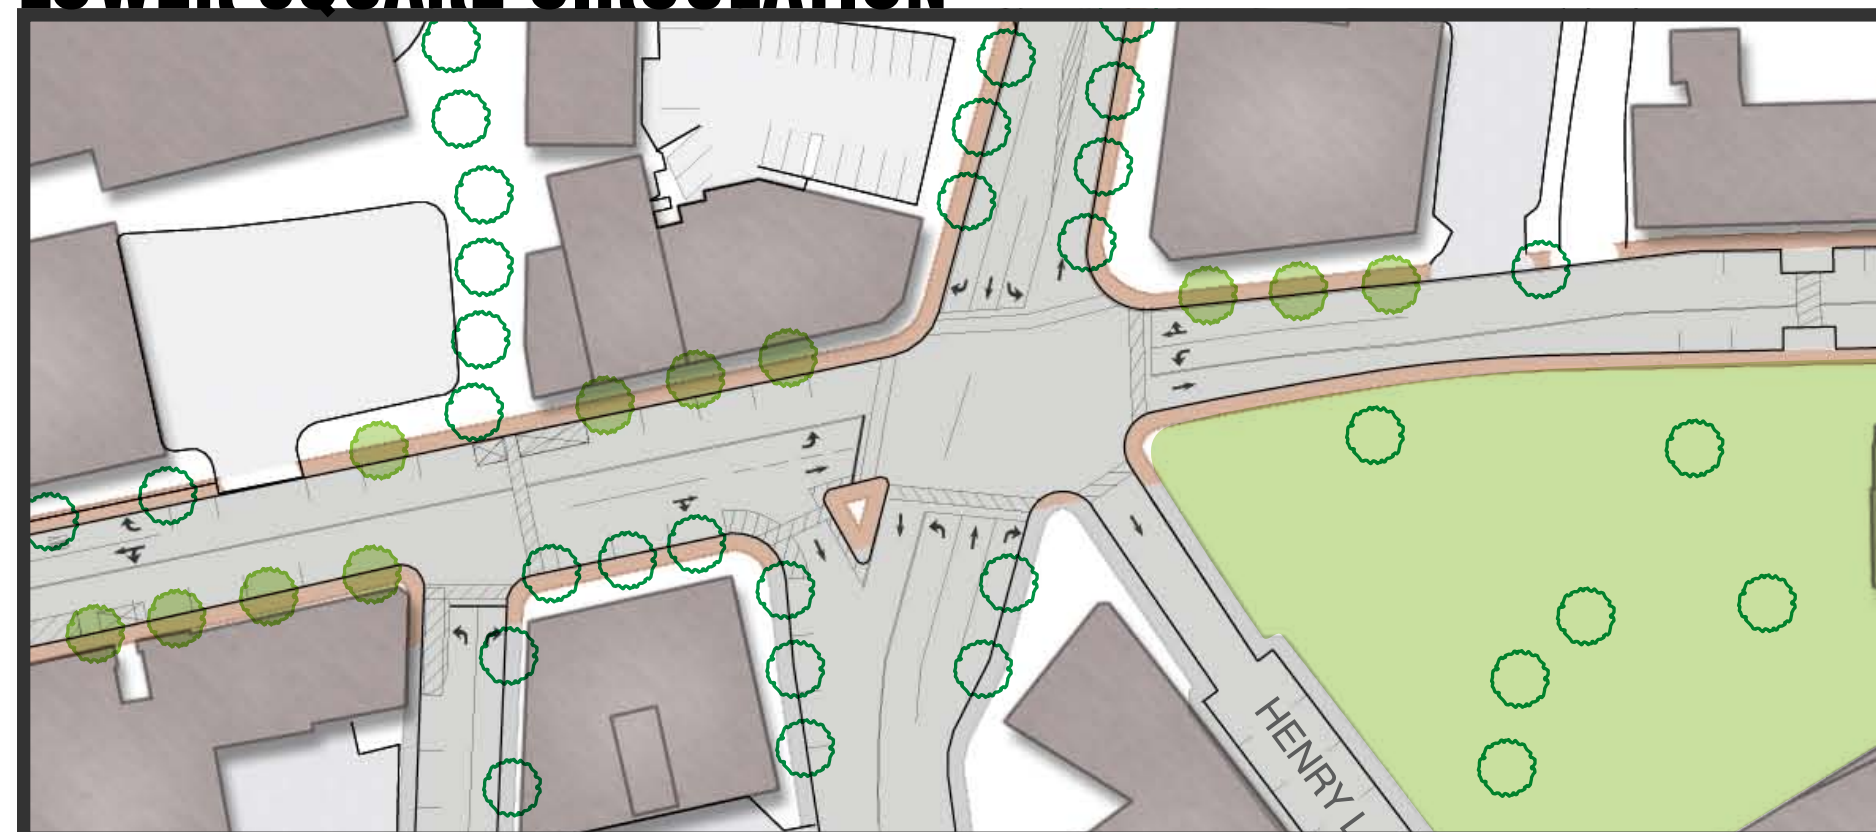

CIRCULATION		LANDSCAPE		GENERAL	
	RECOMMENDED MINI ROUNDABOUT LOCATION		RECOMMENDED TRAFFIC SIGNAL		LANDSCAPE OPPORTUNITY
	RECOMMENDED CIRCULATION PATTERN		TRAFFIC SIGNAL TO REMAIN		EXISTING LANDSCAPE TO REMAIN
	CIRCULATION PATTERN TO REMAIN		PROHIBITED TURNING MOVEMENT		STUDY AREA

NOTES



EXISTING CONDITIONS

