


LEGEND

- Project Boundary
- Disposition Parcel Boundary
- Residential Parcel (R)
- Commercial Parcel (C)
- Public or Quasi-Public Parcel (P)
- Municipal Parking Parcel (M)
- New Street and Street Widening Parcel (S)
- Disposition Block Number
- Disposition Parcel Number
- Parcel Number
- Block Number
- Land Use
- Parcels not to be Acquired
- Existing Easement to Remain
- Proposed Easement

RESIDENTIAL PARCELS		PUBLIC OR QUASI-PUBLIC PARCELS		MUNICIPAL PARKING PARCELS		NEW STREET AND STREET WIDENING PARCELS	
AREA (S.F.)	AREA (S.F.)	AREA (S.F.)	AREA (S.F.)	AREA (S.F.)	AREA (S.F.)	AREA (S.F.)	AREA (S.F.)
R/4/1	57,400	P/1/1 (RIVERS DE PARK)	17,830	M/3/1	37,350	S/1/1	1,800
R/4/2	50,700	P/2/1 (RIVERS DE PARK)	23,040	M/3/1	174,100	S/1/2 (R.O.W. EMBANKMENT)	2,000
R/4/3	15,180	P/3/1 (RIVERS DE PARK)	22,700	TOTAL	211,450	S/2/1	6,040
R/6/1	20,600	P/5/1 (PARKING LOT FOR CHURCH)	25,400			S/2/2	1,630
						S/2/3	3,740
						S/2/4	10,000
						S/2/5	18,000
						S/5/1	
						S/5/2	
TOTAL	144,180	TOTAL	109,170	TOTAL	47,930	TOTAL	675,320

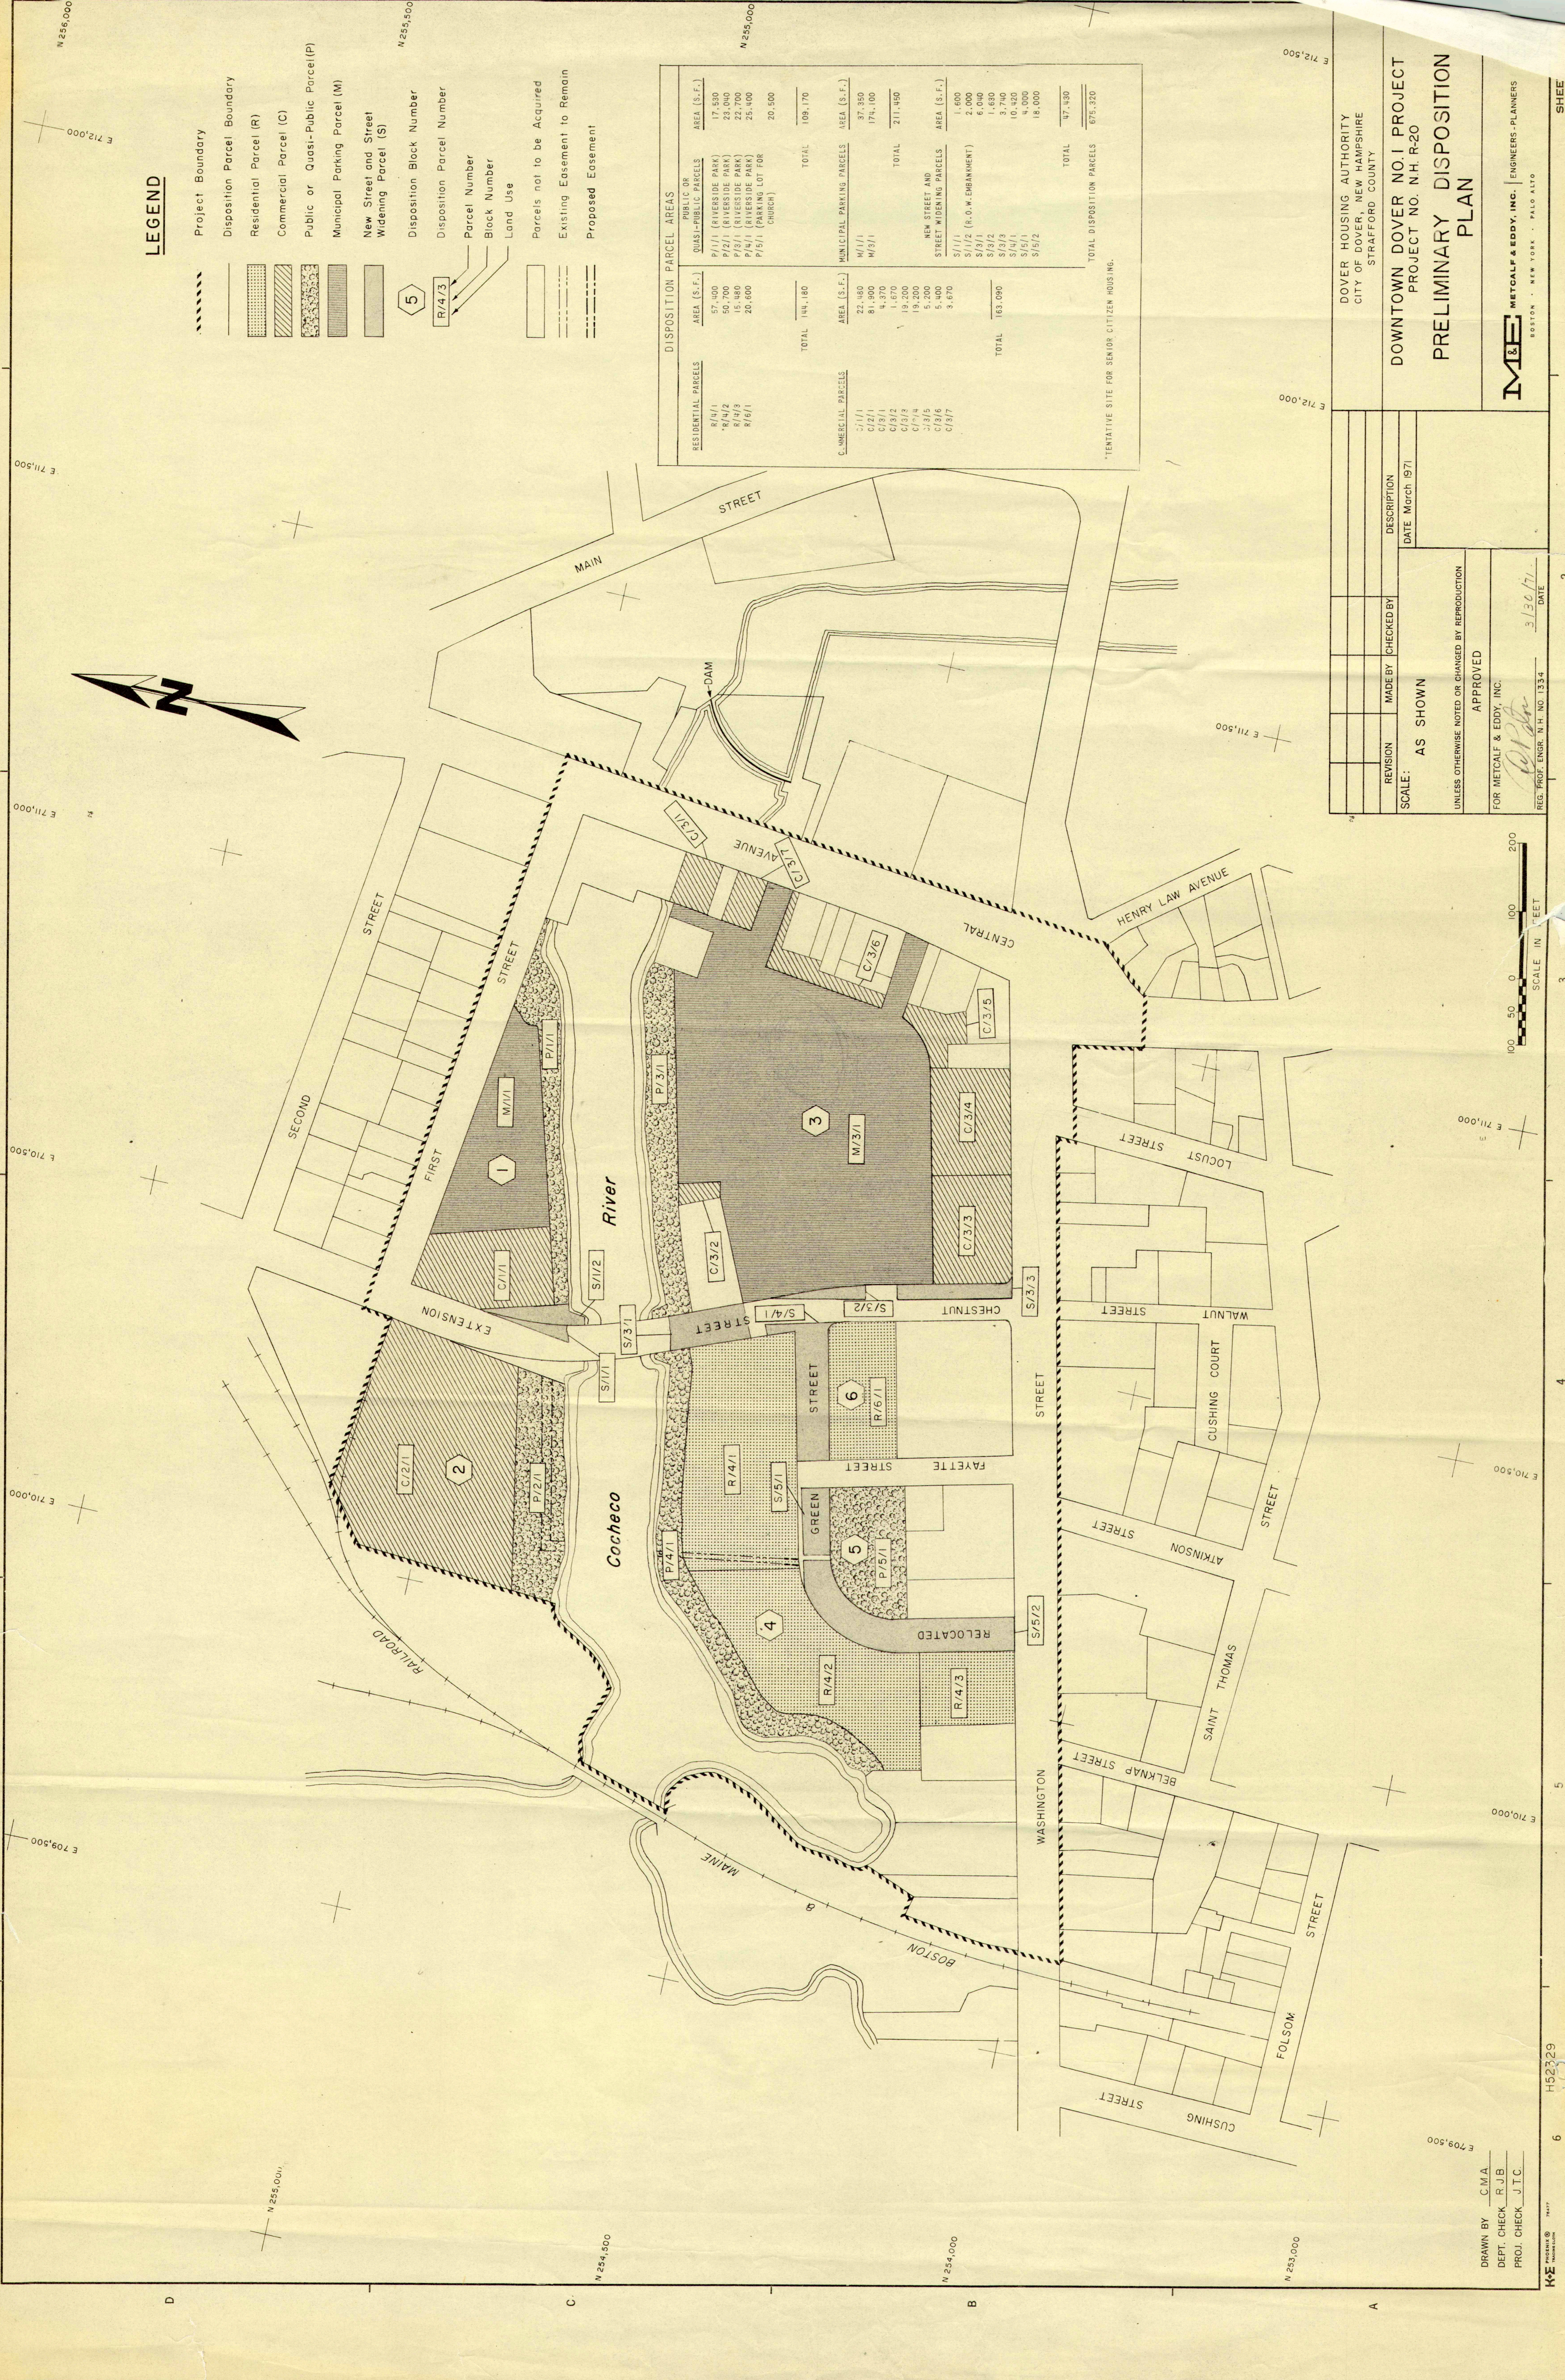

DOVER HOUSING AUTHORITY
CITY OF DOVER, NEW HAMPSHIRE
STRAFFORD COUNTY

DOWNTOWN DOVER NO.1 PROJECT
PROJECT NO. N.H. R-20

PRELIMINARY DISPOSITION PLAN

DATE: March 1971

SCALE: AS SHOWN

UNLESS OTHERWISE NOTED OR CHANGED BY REPRODUCTION

APPROVED


FOR METCALF & EDDY, INC.

REG. PROF. ENGR. N.H. NO. 1334

DATE: 3/30/71

DATE: March 1971

DATE: March 1971

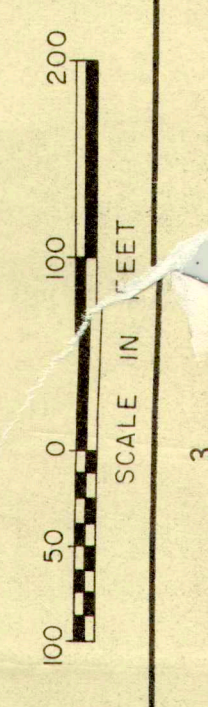

DRAWN BY C.M.A.
DEPT. CHECK R.J.B.
PROJ. CHECK J.T.C.