


THIRD FLOOR



SECOND FLOOR

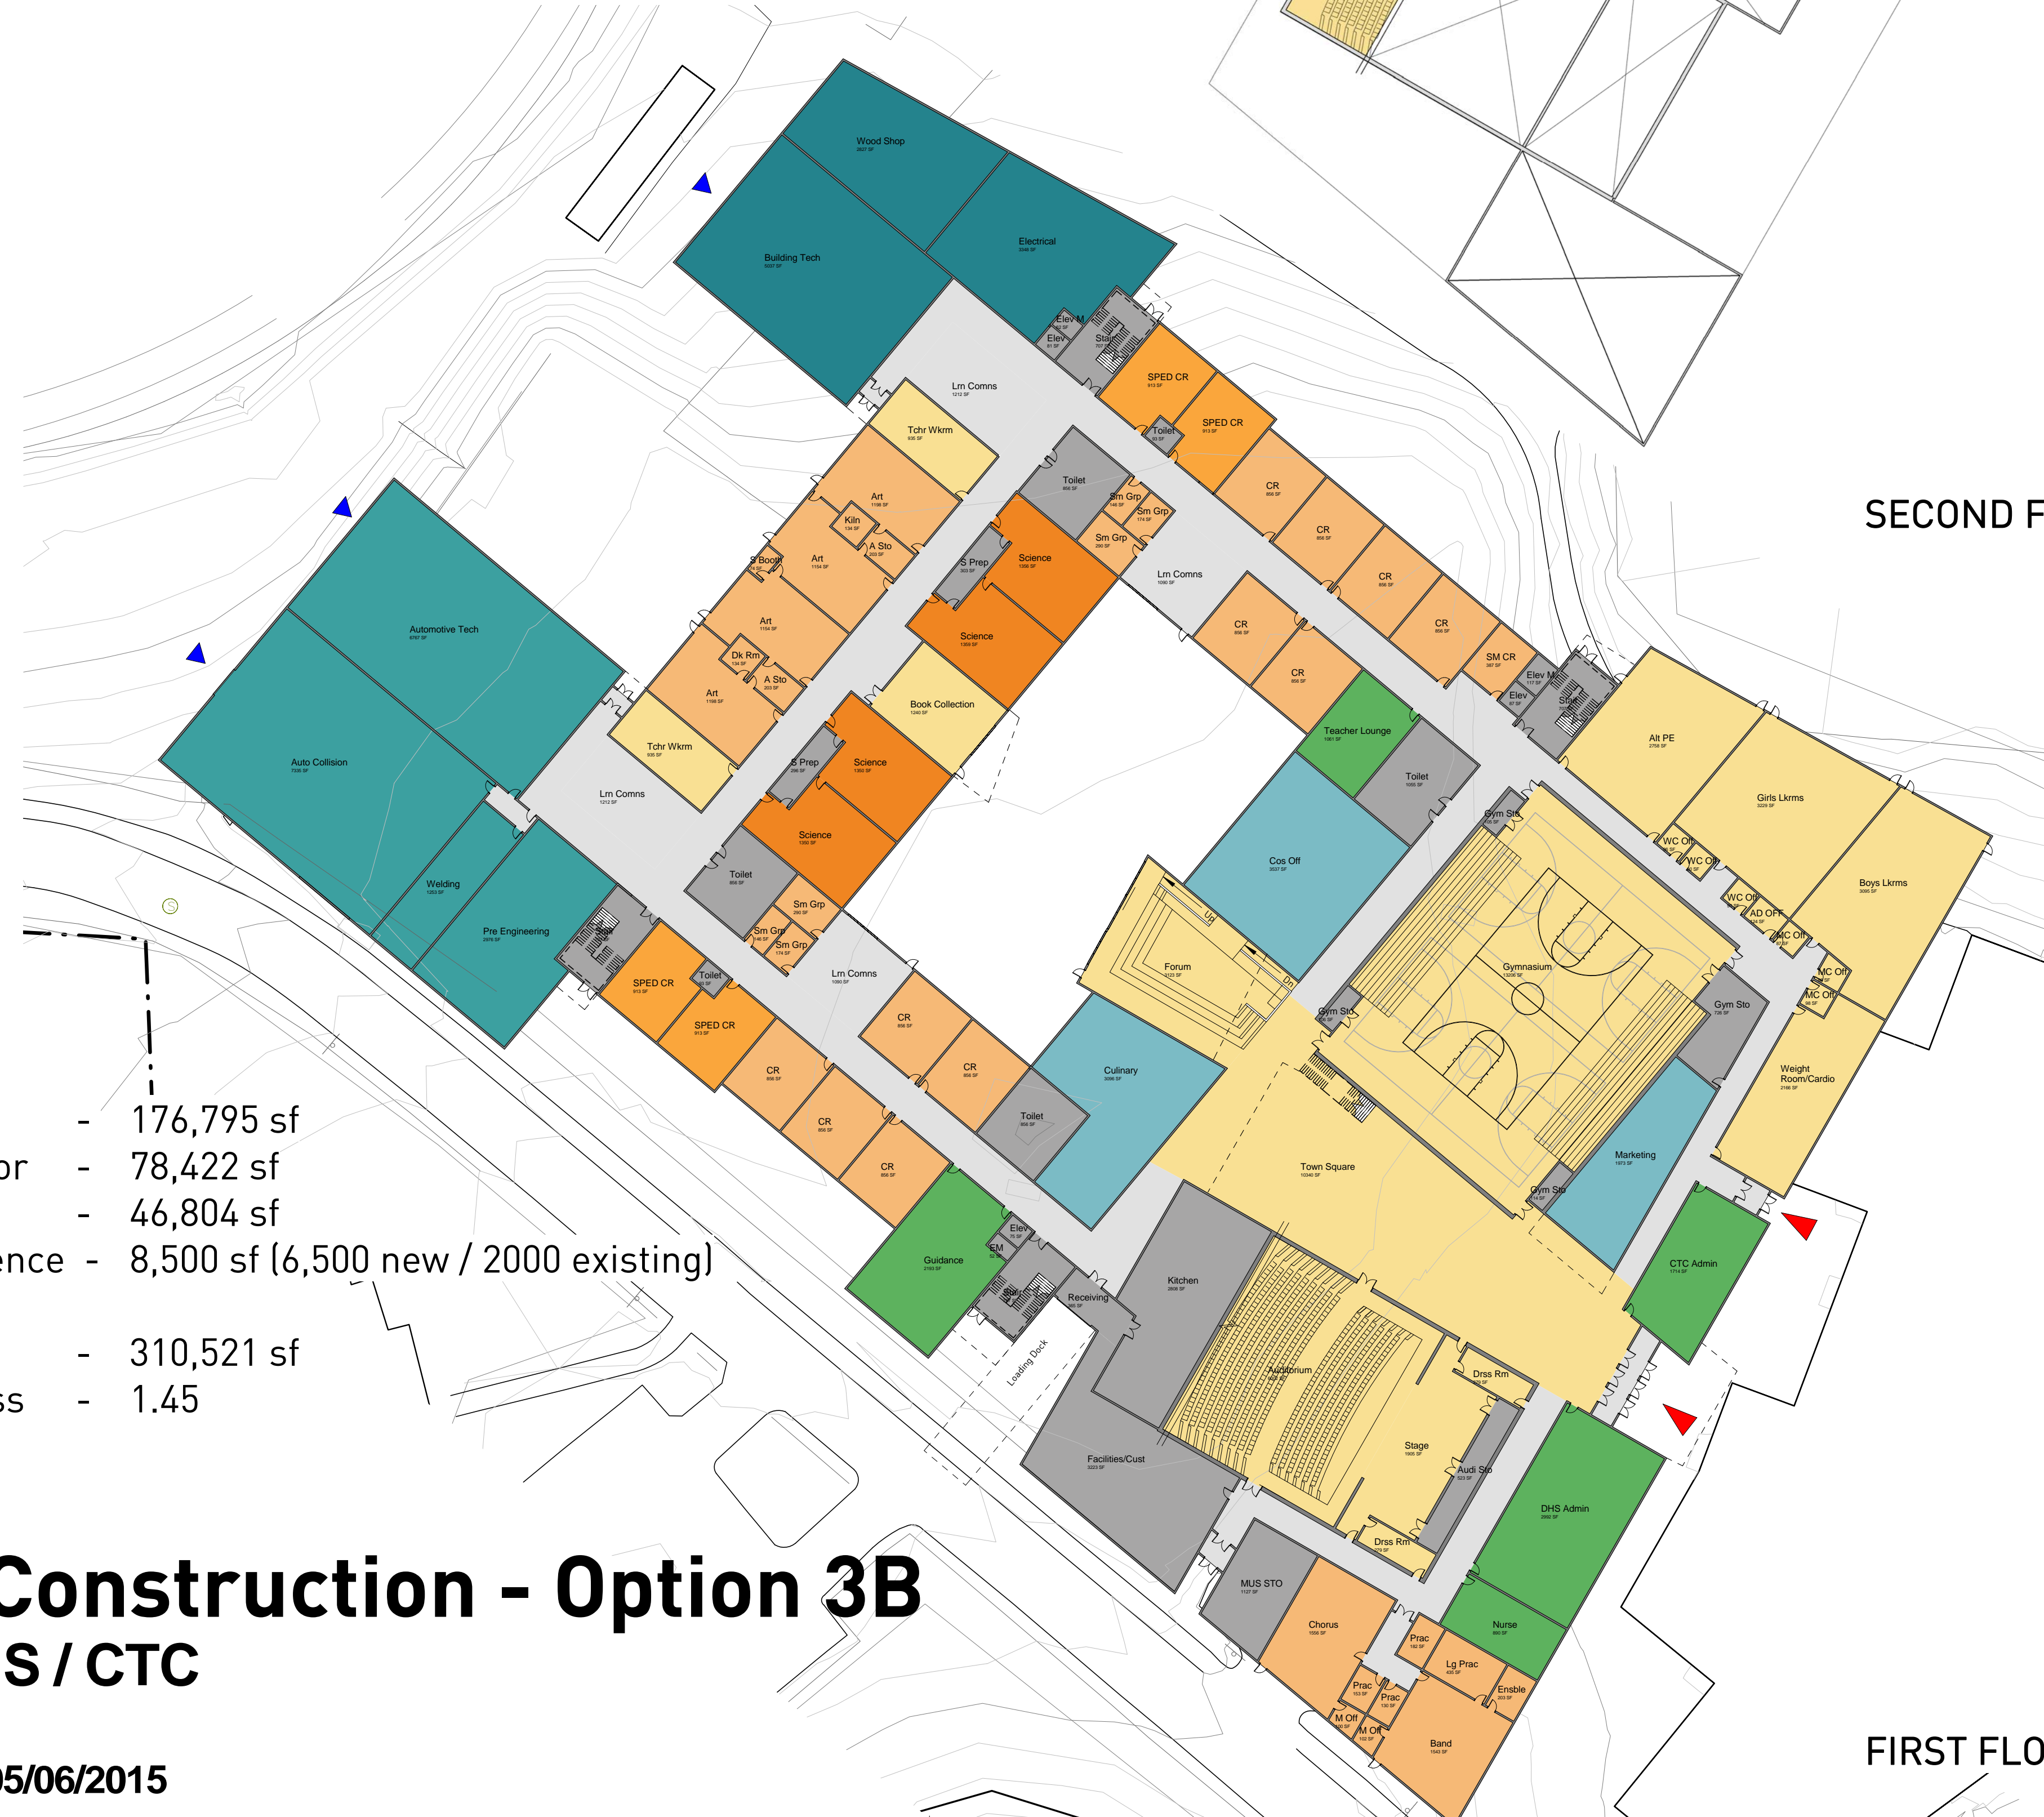

FIRST FLOOR


First Floor - 176,795 sf
 Second Floor - 78,422 sf
 Third Floor - 46,804 sf
 Animal Science - 8,500 sf (6,500 new / 2000 existing)

 Total - 310,521 sf
 Net To Gross - 1.45

COLOR LEGEND

■ Administration	■ Mechanical
■ Community / Shared	■ Storage
■ Classroom	■ Support
■ Special Education	■ Toilet Rooms
■ Science	■ Circulation
■ CTC Integrated	■ Learning Commons
■ CTC Public	
■ CTC Service	
■ CTC Stand Alone	

New Construction - Option 3B
Dover HS / CTC
 Dover, NH
 UPDATED 05/06/2015

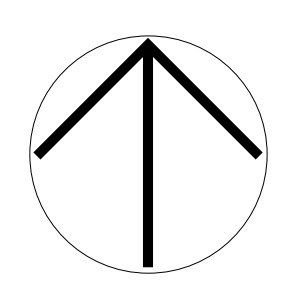

HMFH Architects Inc.

C:\Users\jwilliams\Documents\22 - Local Revit Files\Dover HS_CENTRAL_11williams.rvt

New Construction Opt 3B Site Plan
Dover HS / CTC
Dover, NH
UPDATED 05/06/2015

