



COURT STREET
BOYLE STREET TO UNION STREET

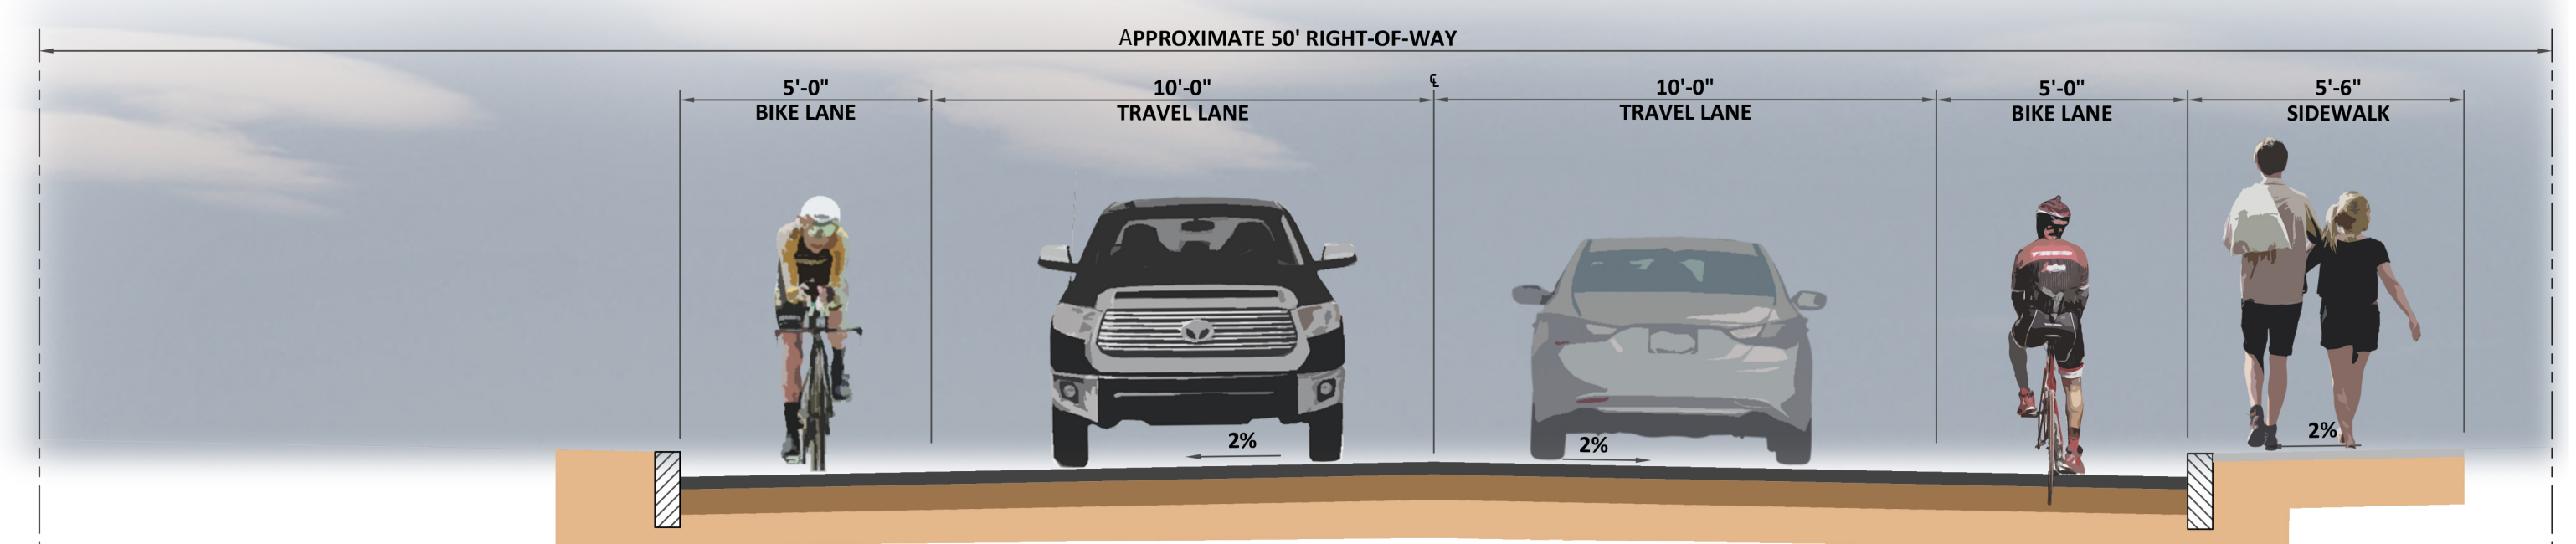



COURT STREET
UNION STREET TO HUBBARD ROAD

LEGEND

- PROPOSED PAVEMENT
- PROPOSED SIDEWALK
- PROPOSED GREENSPACE

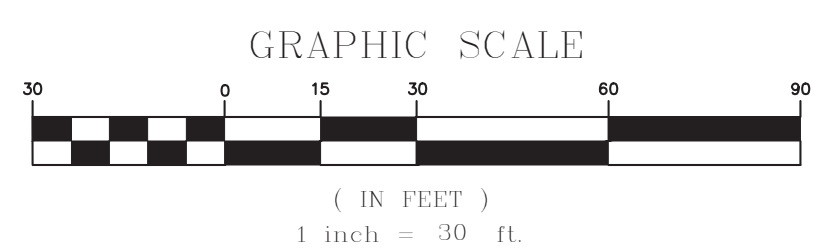


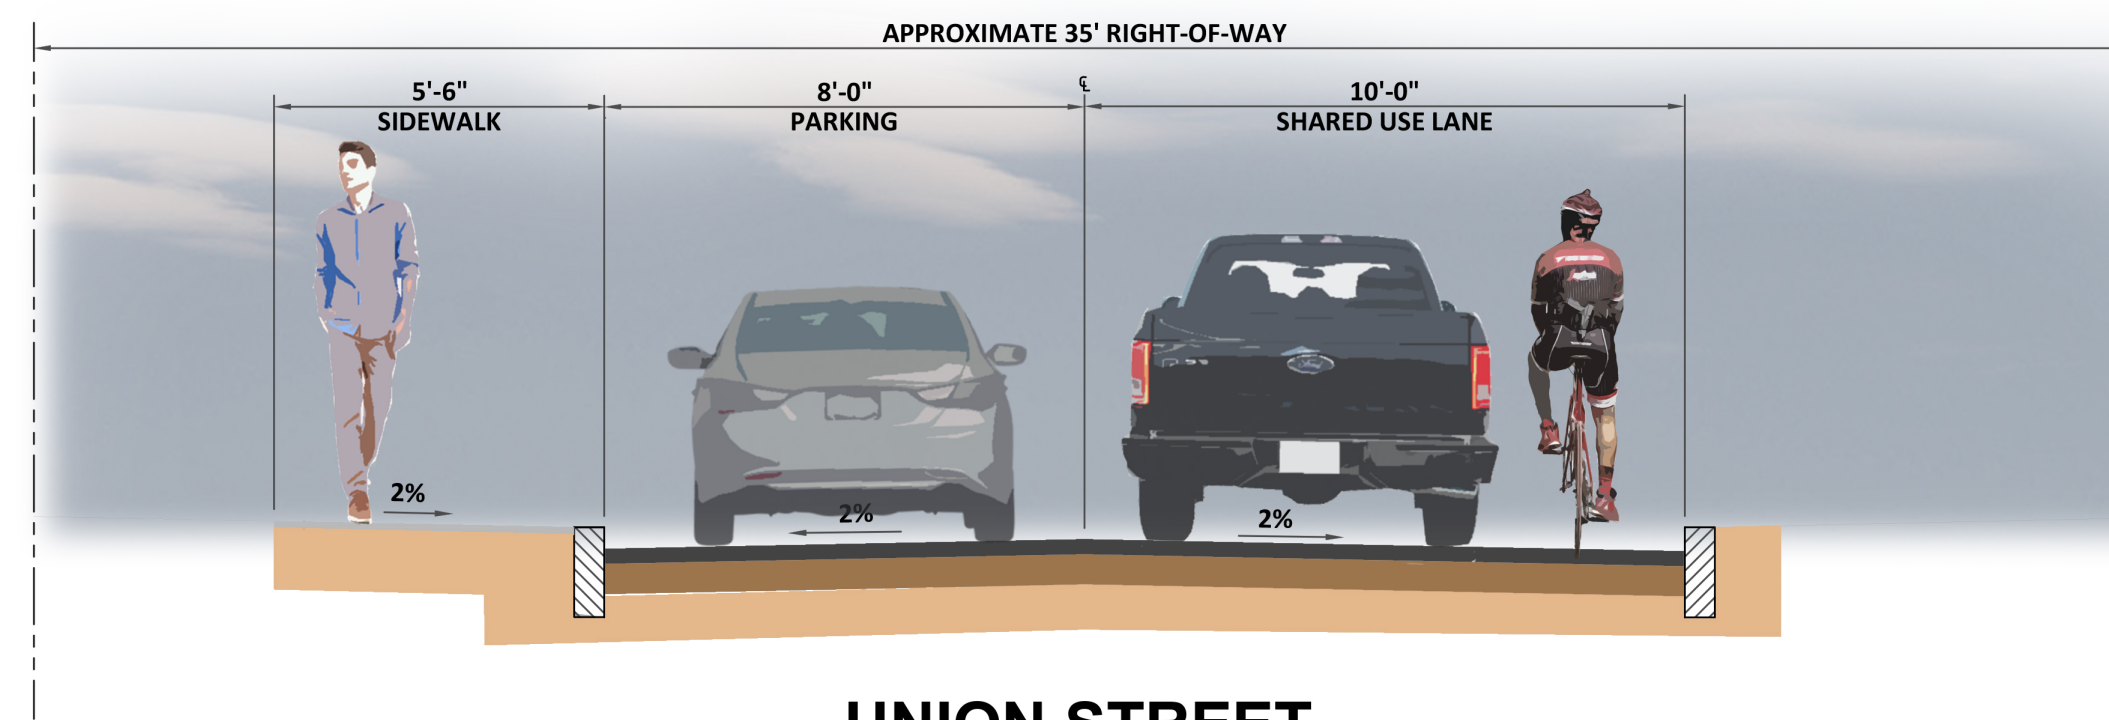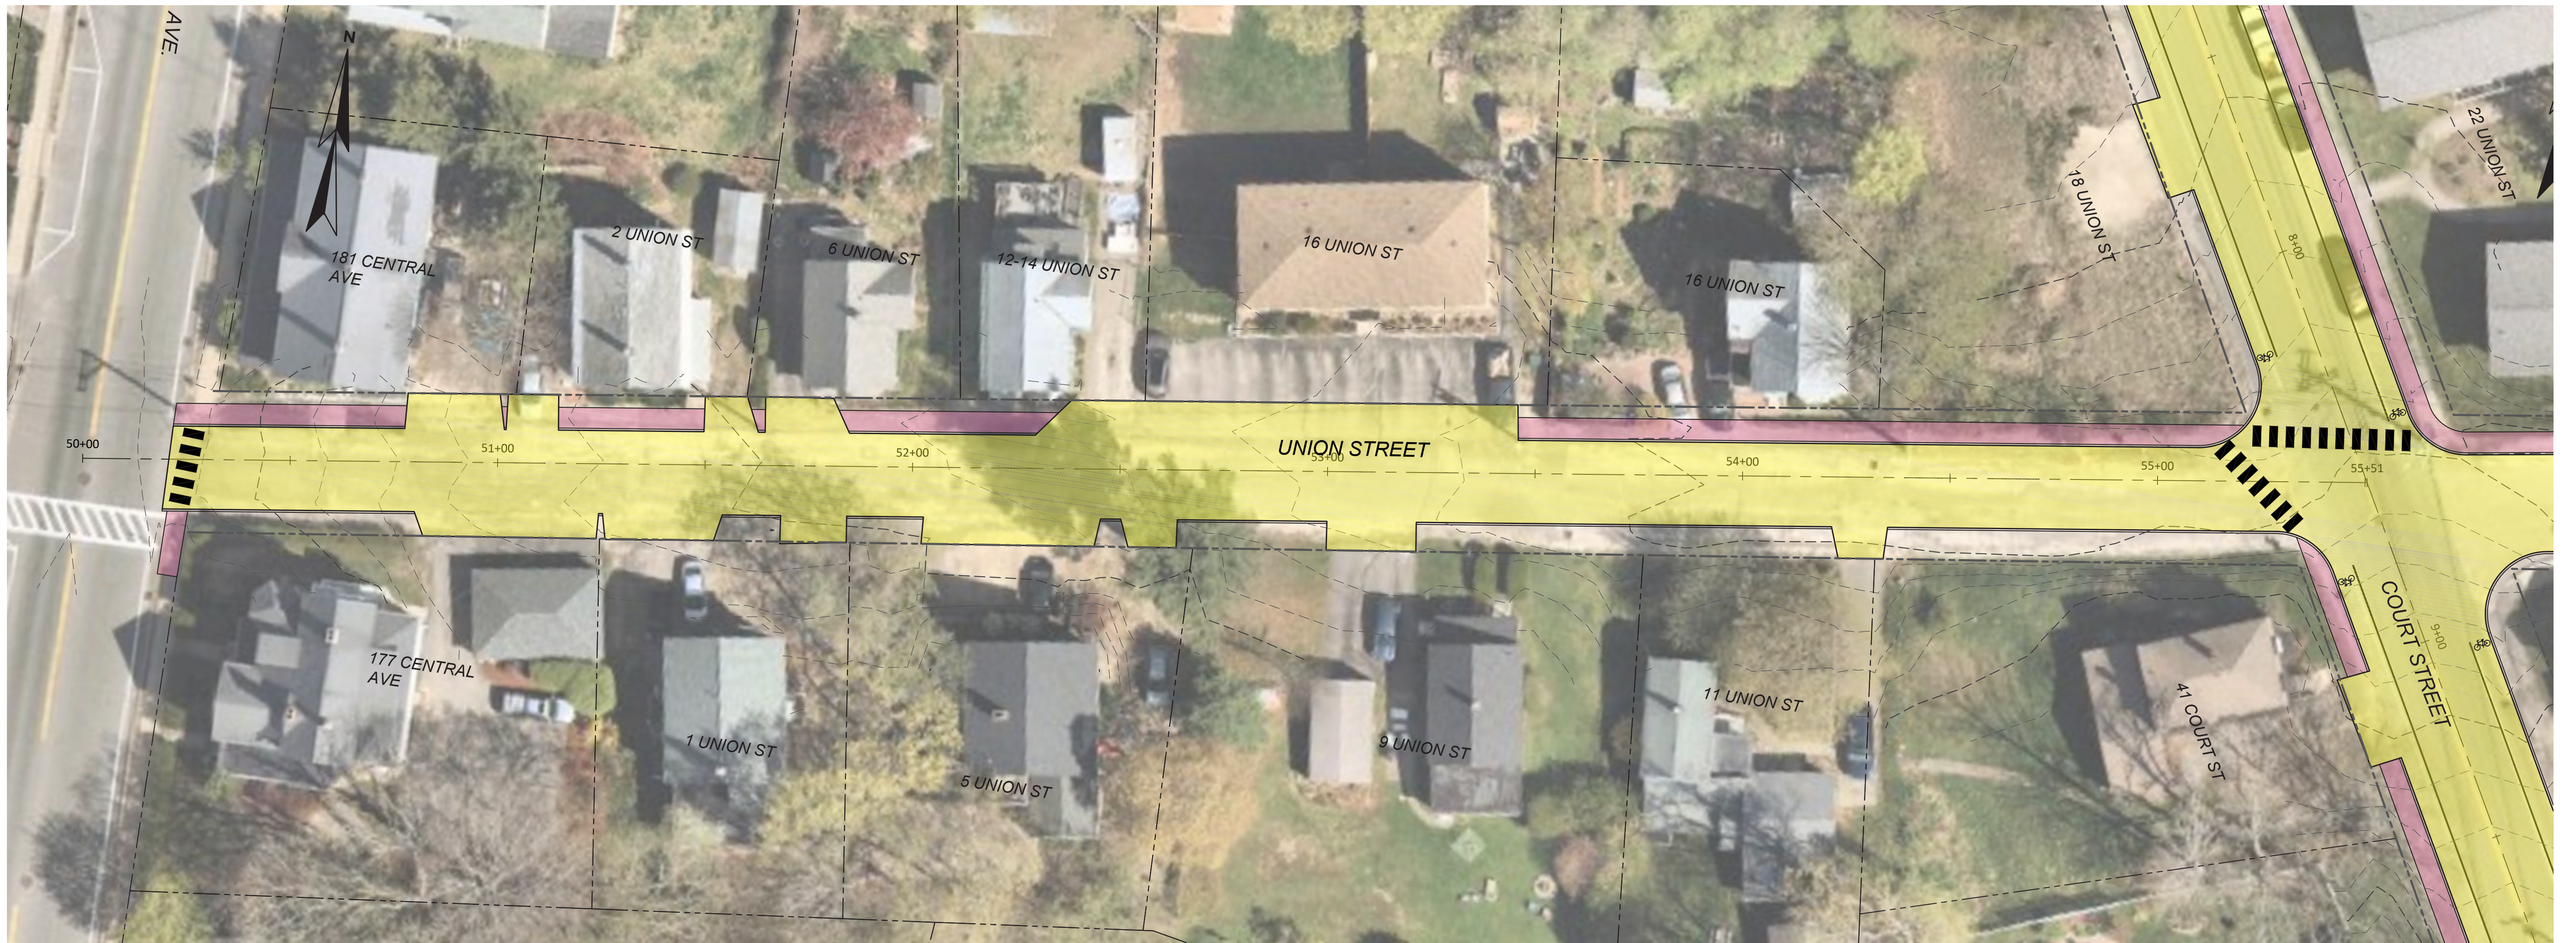


JULY 2022





**UNION STREET
CENTRAL AVENUE TO COURT STREET
TYPICAL SECTION**

 LEGEND

-  PROPOSED PAVEMENT
-  PROPOSED SIDEWALK
-  PROPOSED GREENSPACE

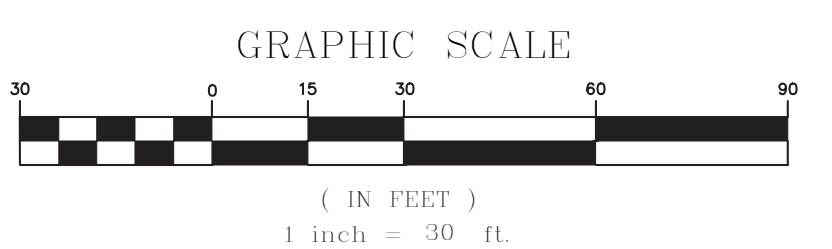


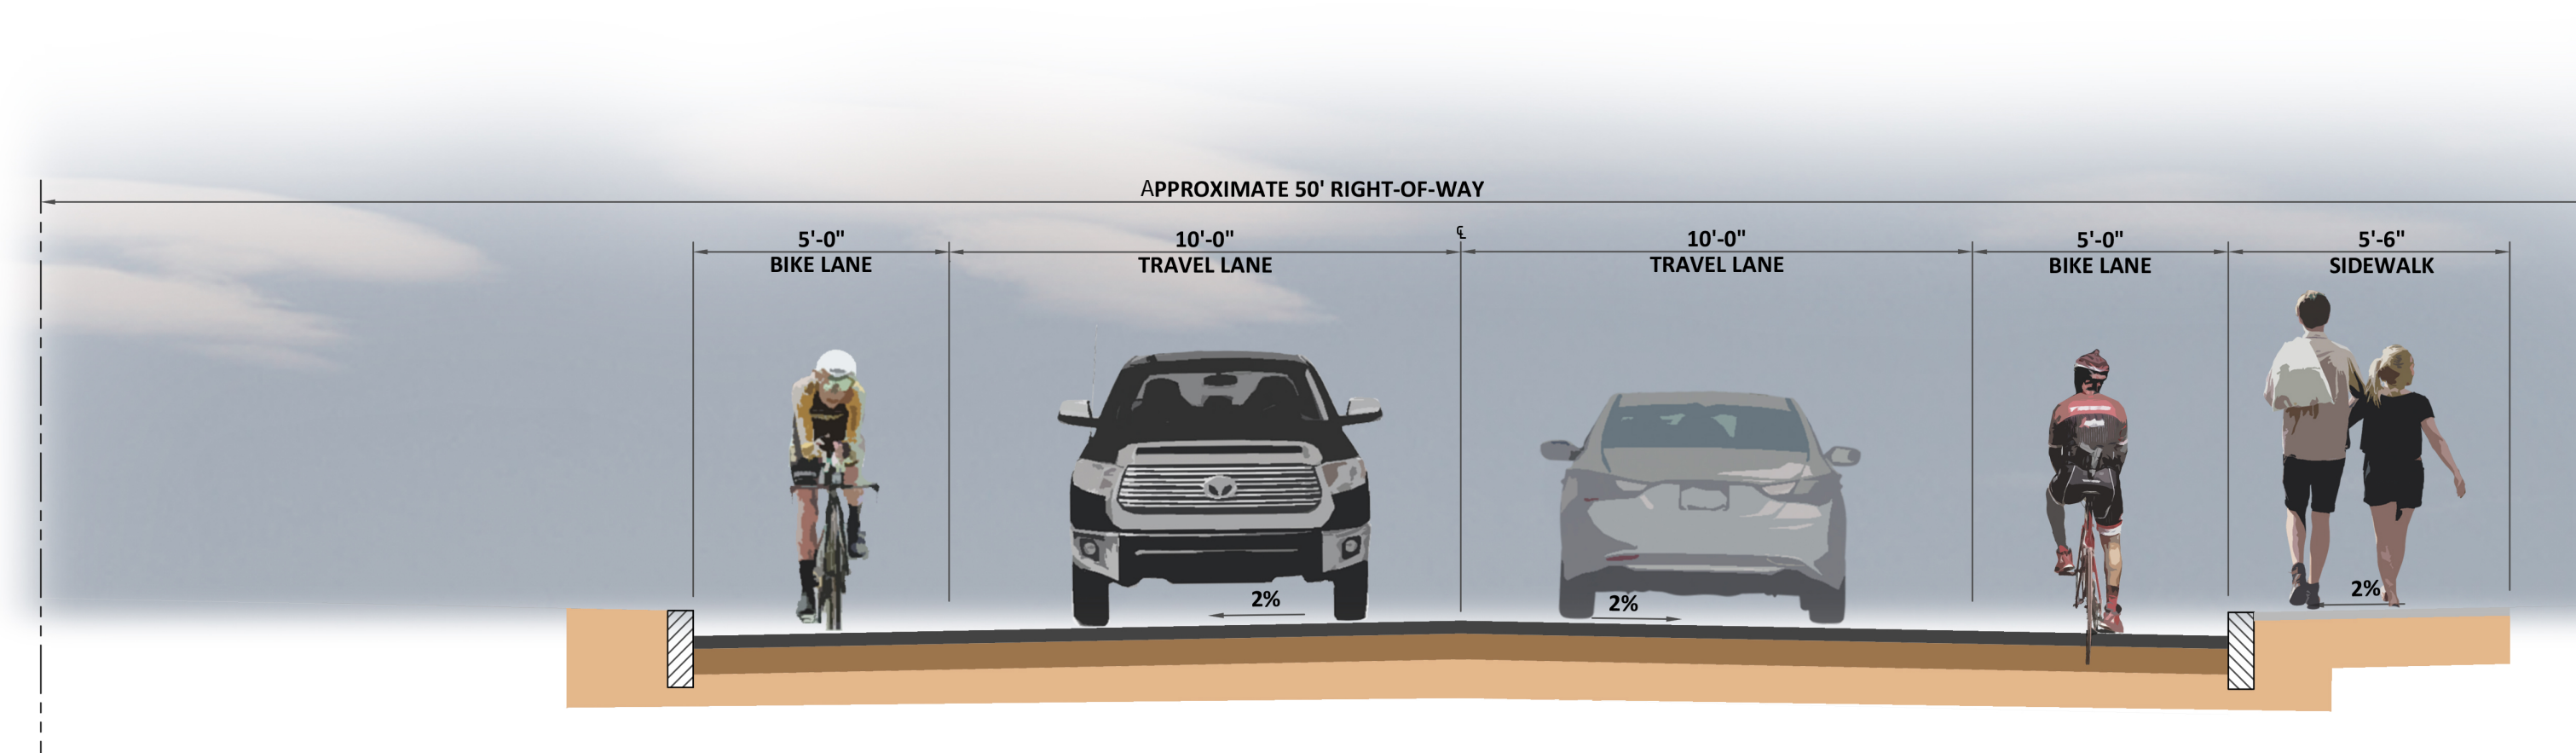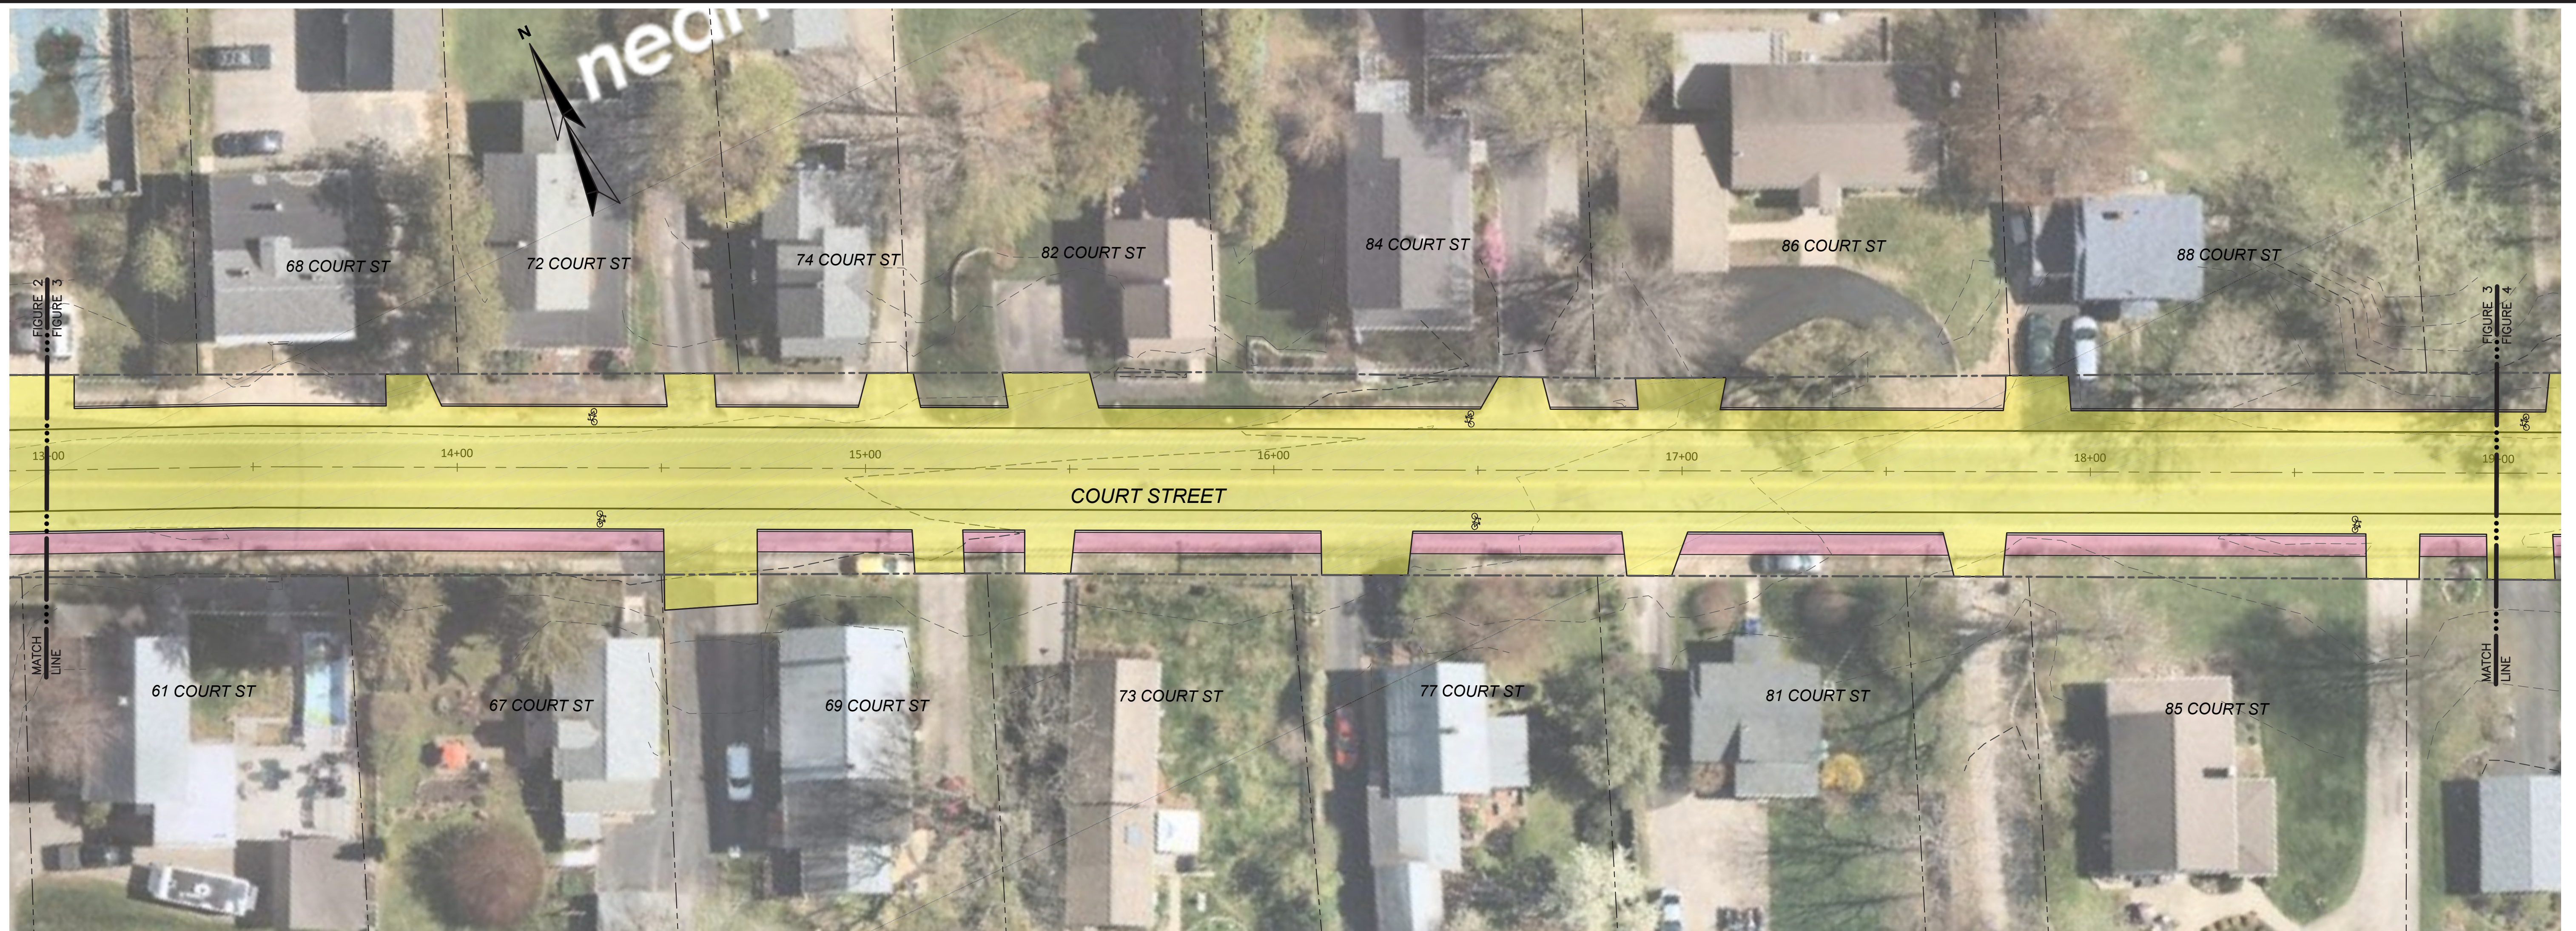


COURT STREET
UNION STREET TO HUBBARD ROAD

LEGEND

- PROPOSED PAVEMENT
- PROPOSED SIDEWALK
- PROPOSED GREENSPACE

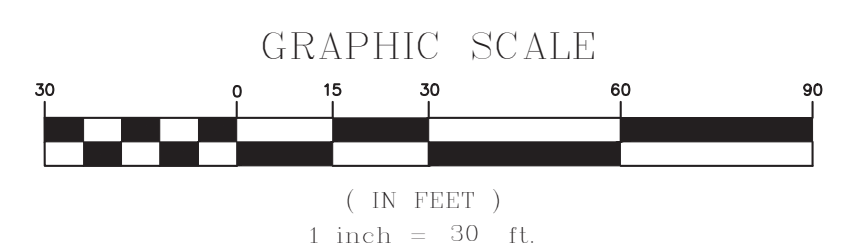


JULY 2022

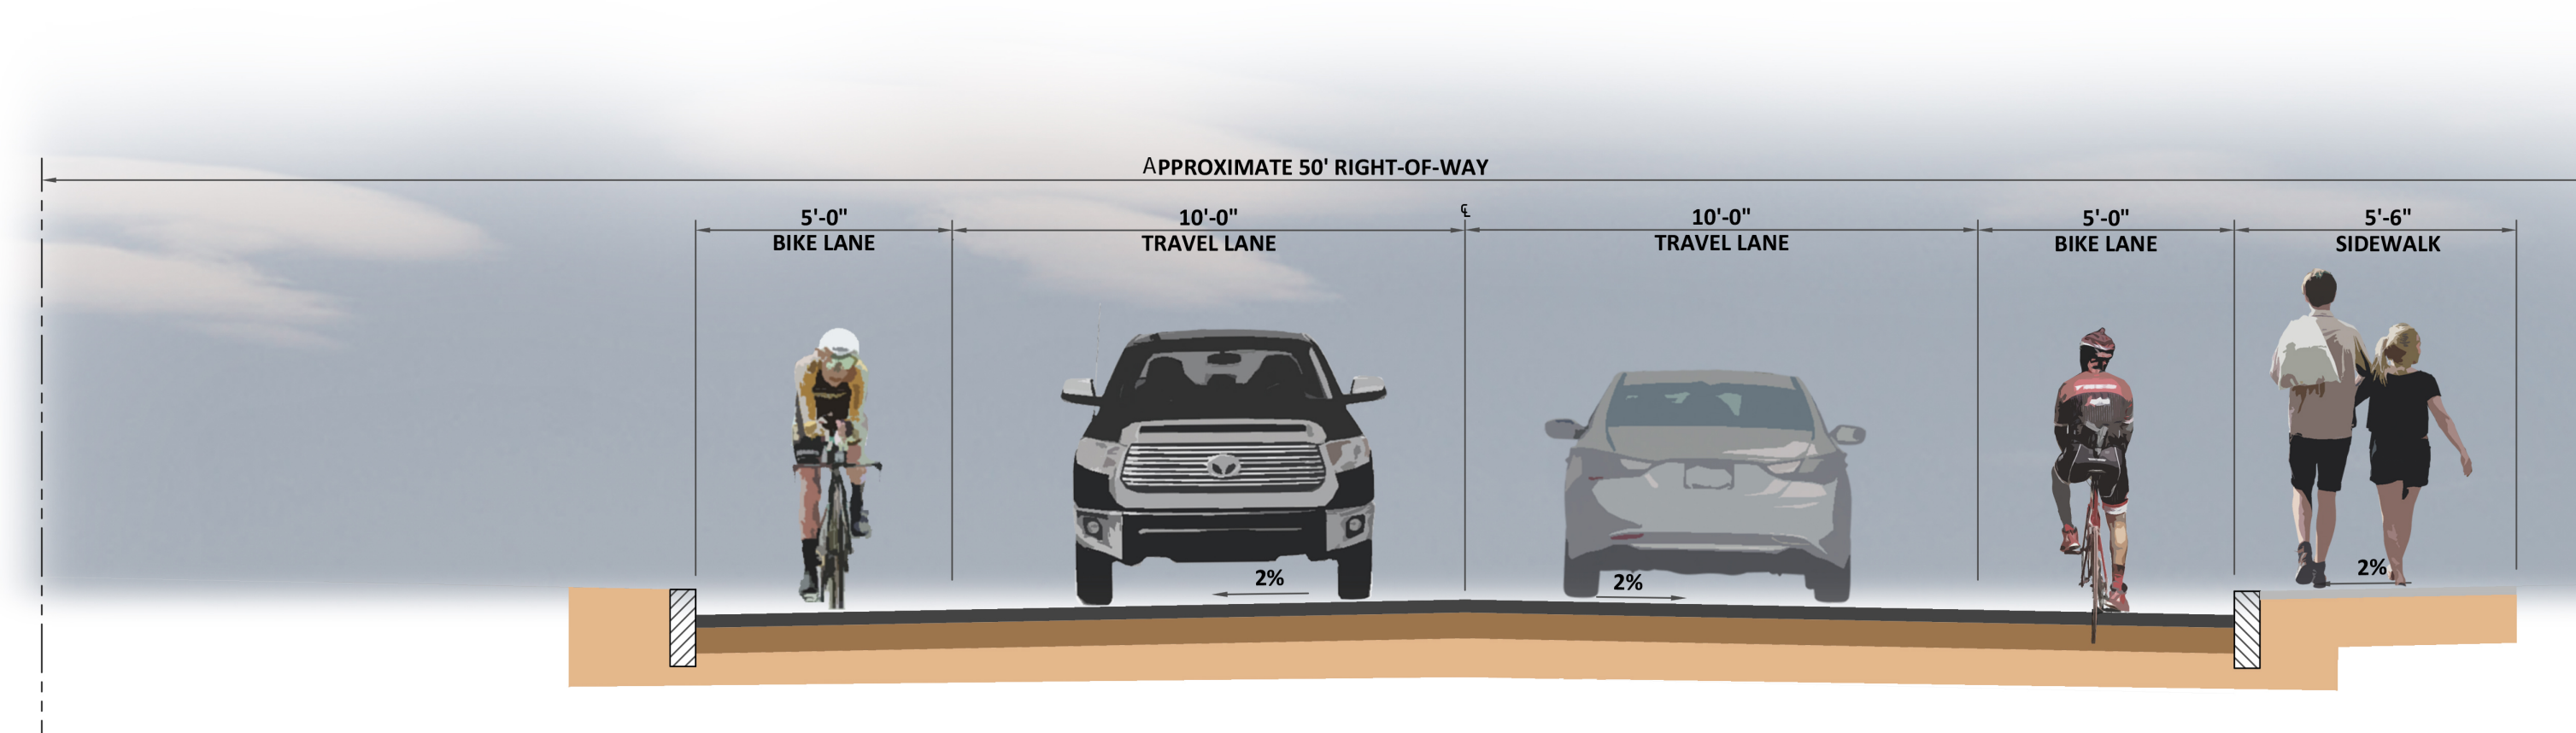



COURT STREET
UNION STREET TO HUBBARD ROAD

LEGEND

- PROPOSED PAVEMENT
- PROPOSED SIDEWALK
- PROPOSED GREENSPACE

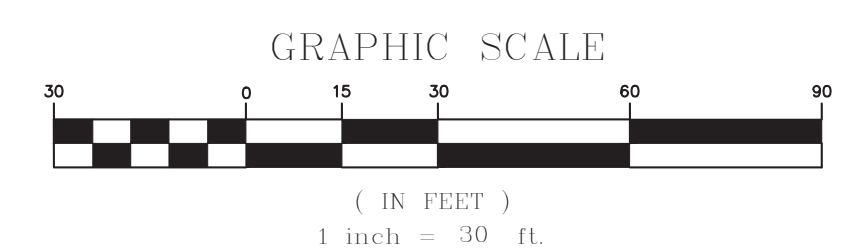


JULY 2022

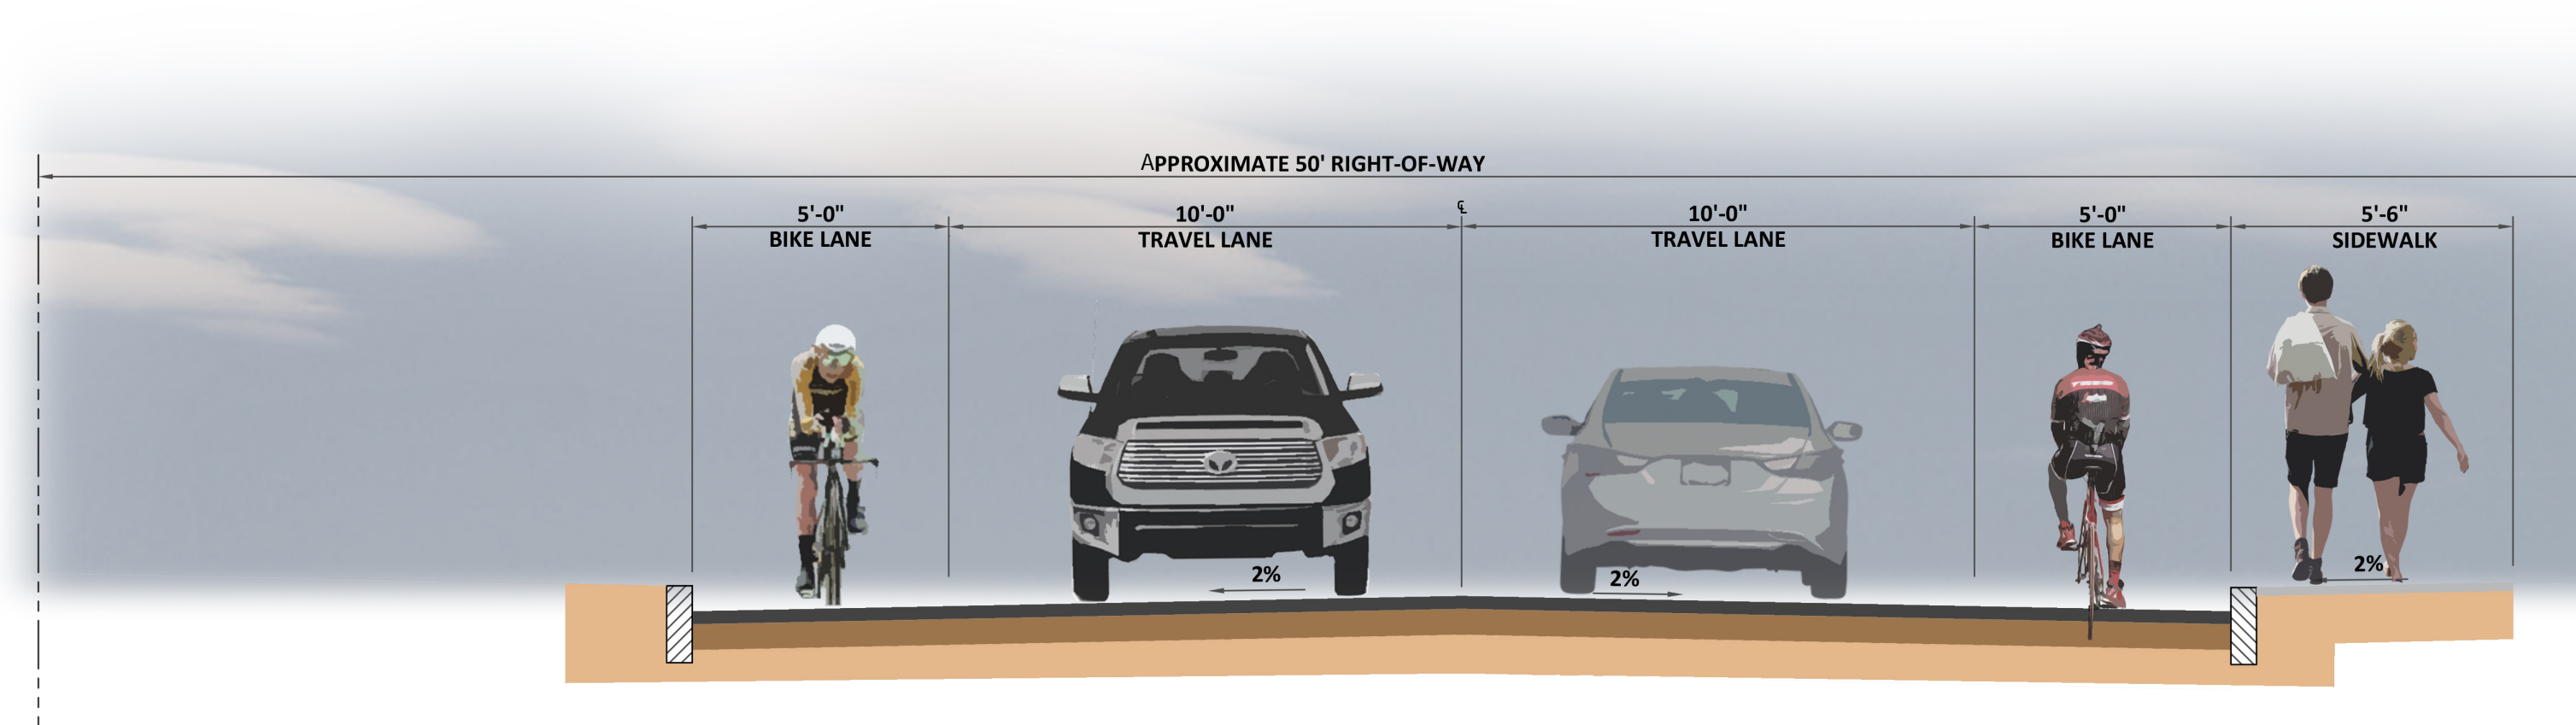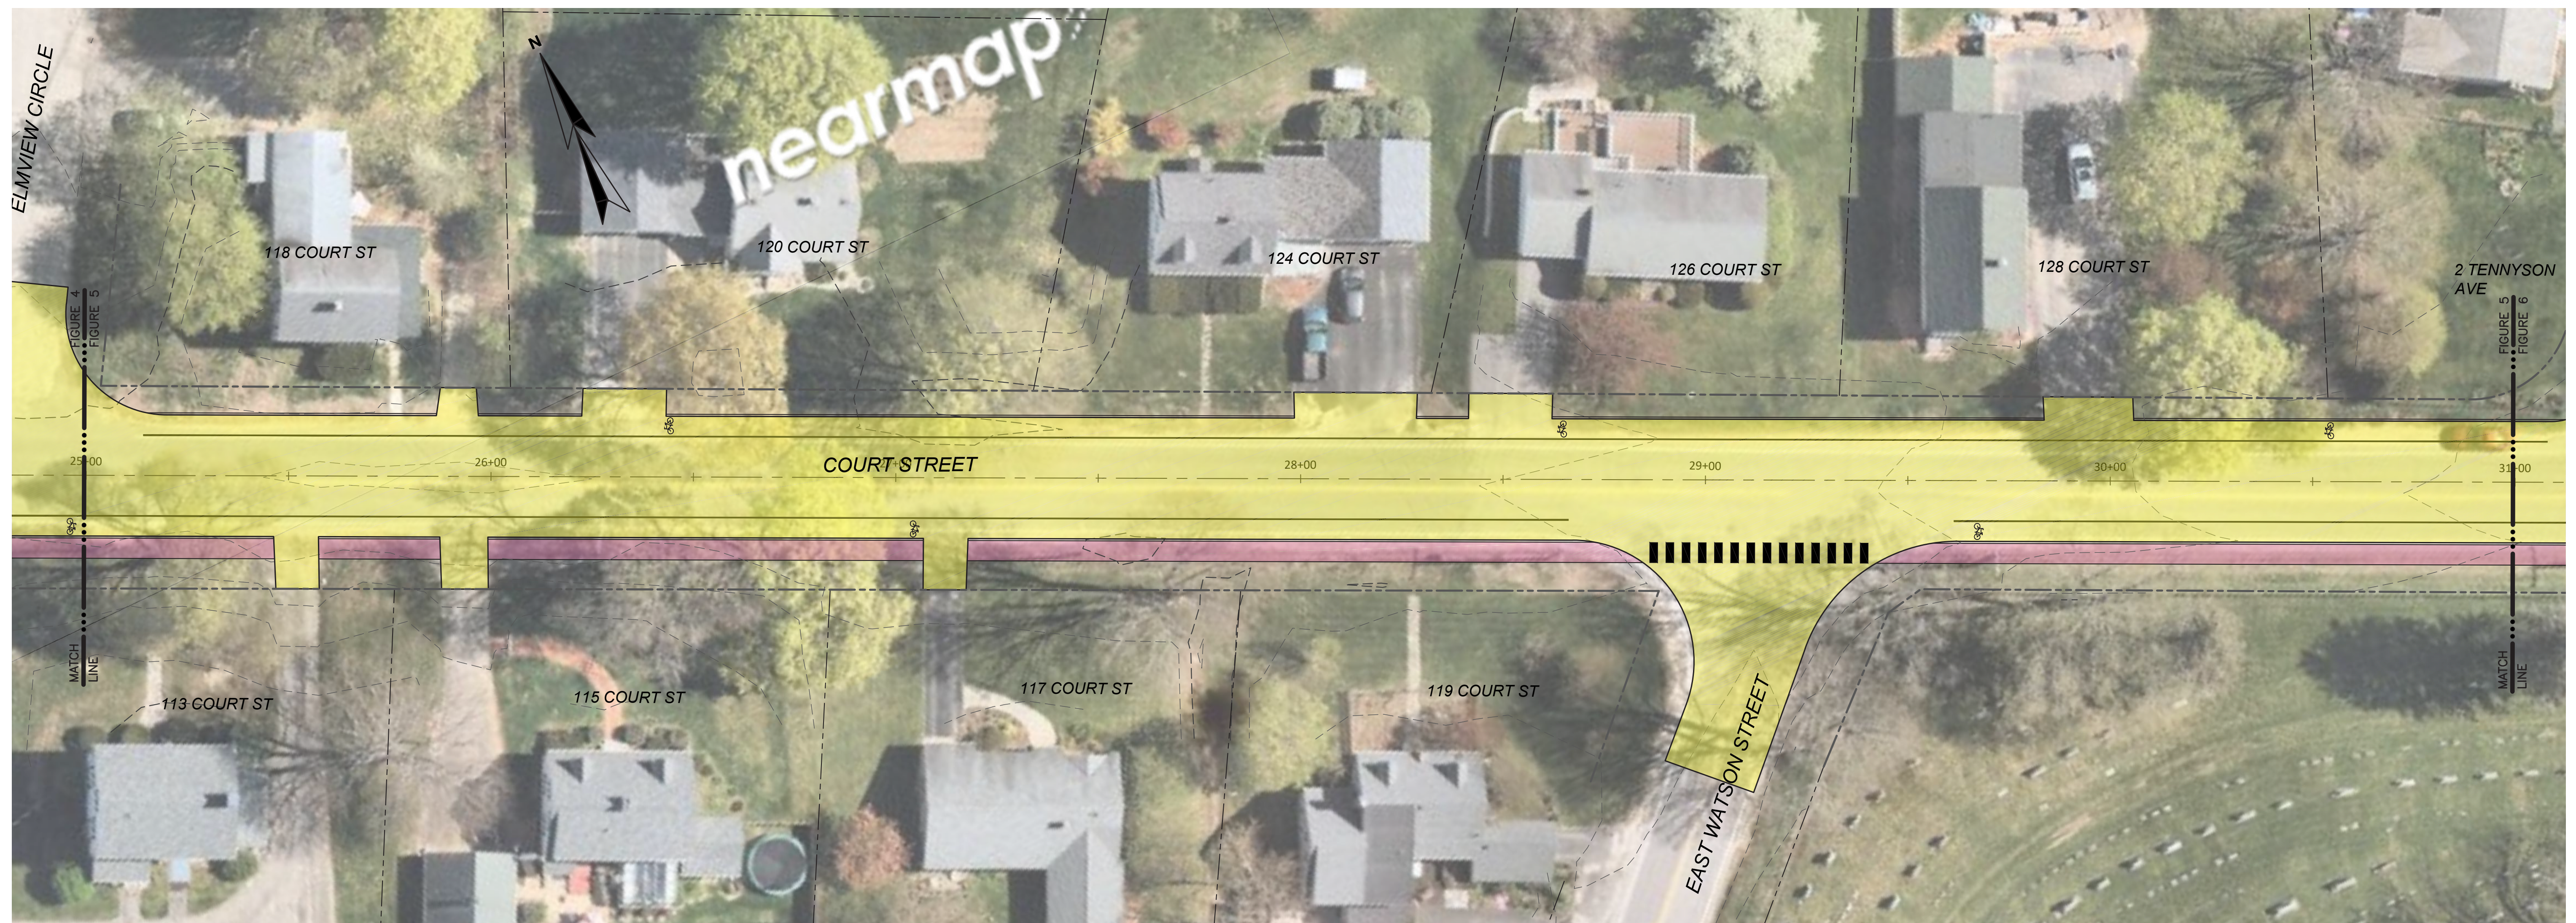


COURT STREET
UNION STREET TO HUBBARD ROAD

LEGEND

- PROPOSED PAVEMENT
- PROPOSED SIDEWALK
- PROPOSED GREENSPACE

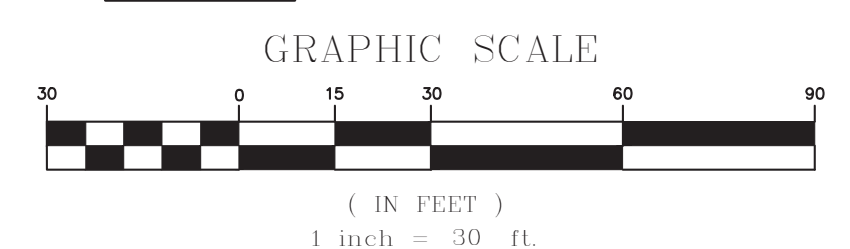

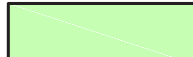



JULY 2022


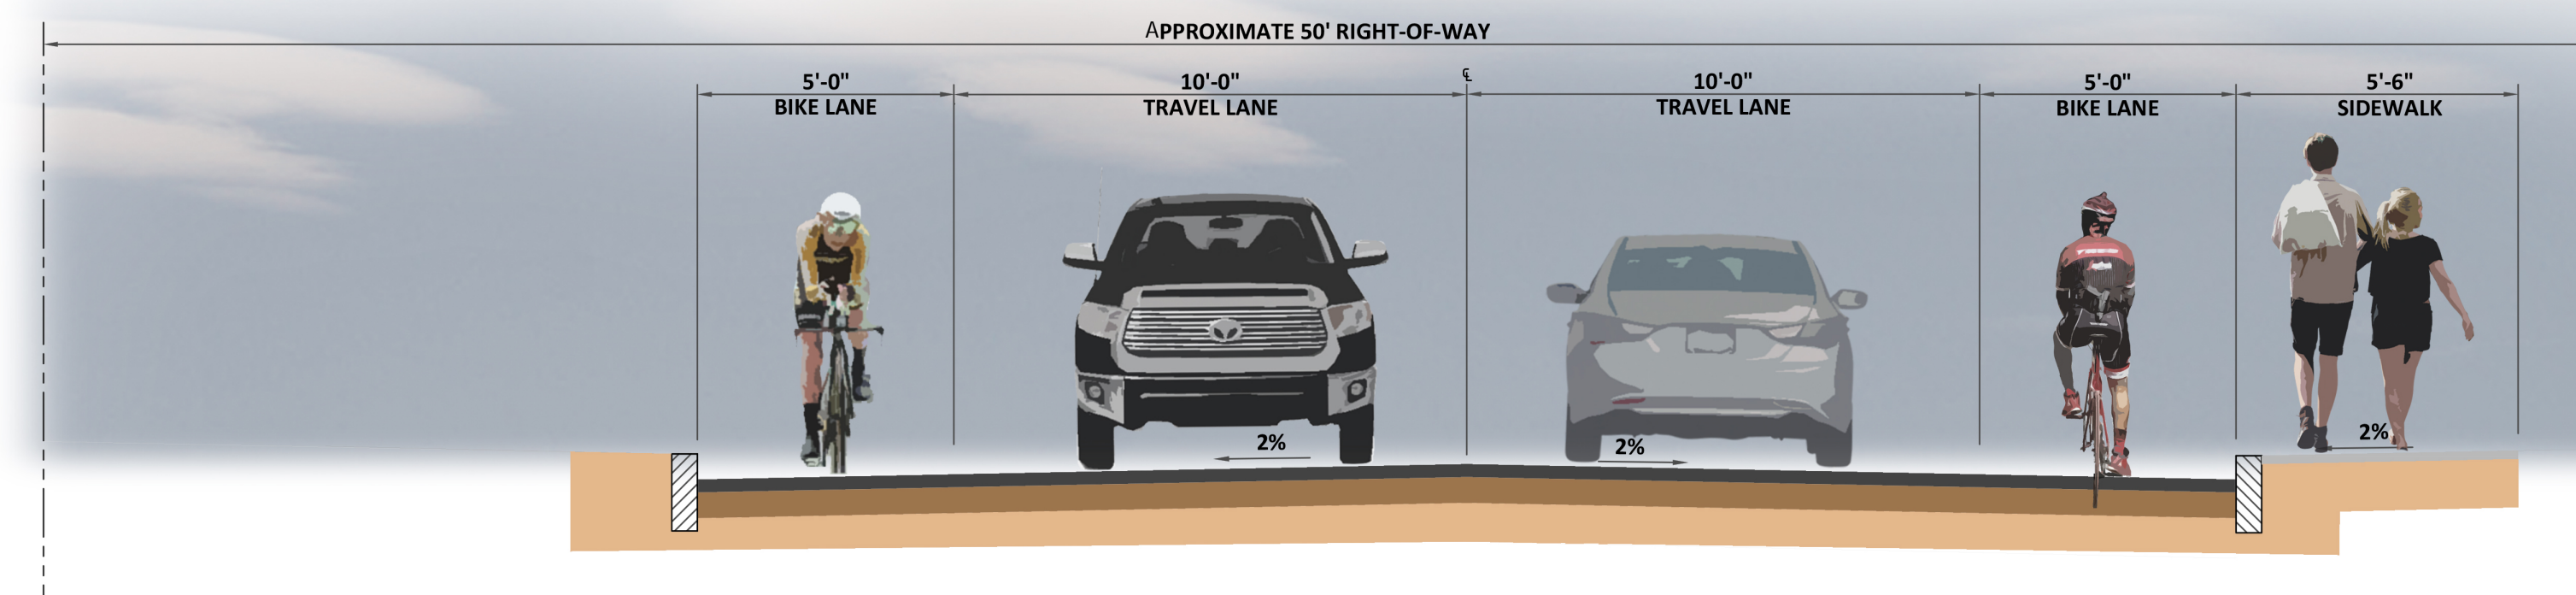


COURT STREET
UNION STREET TO HUBBARD ROAD

LEGEND

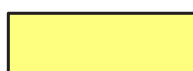


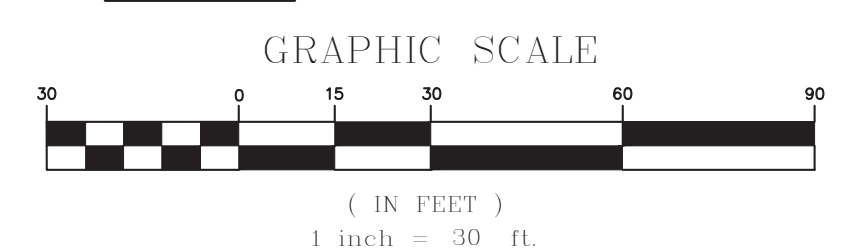-  PROPOSED PAVEMENT
-  PROPOSED SIDEWALK
-  PROPOSED GREENSPACE

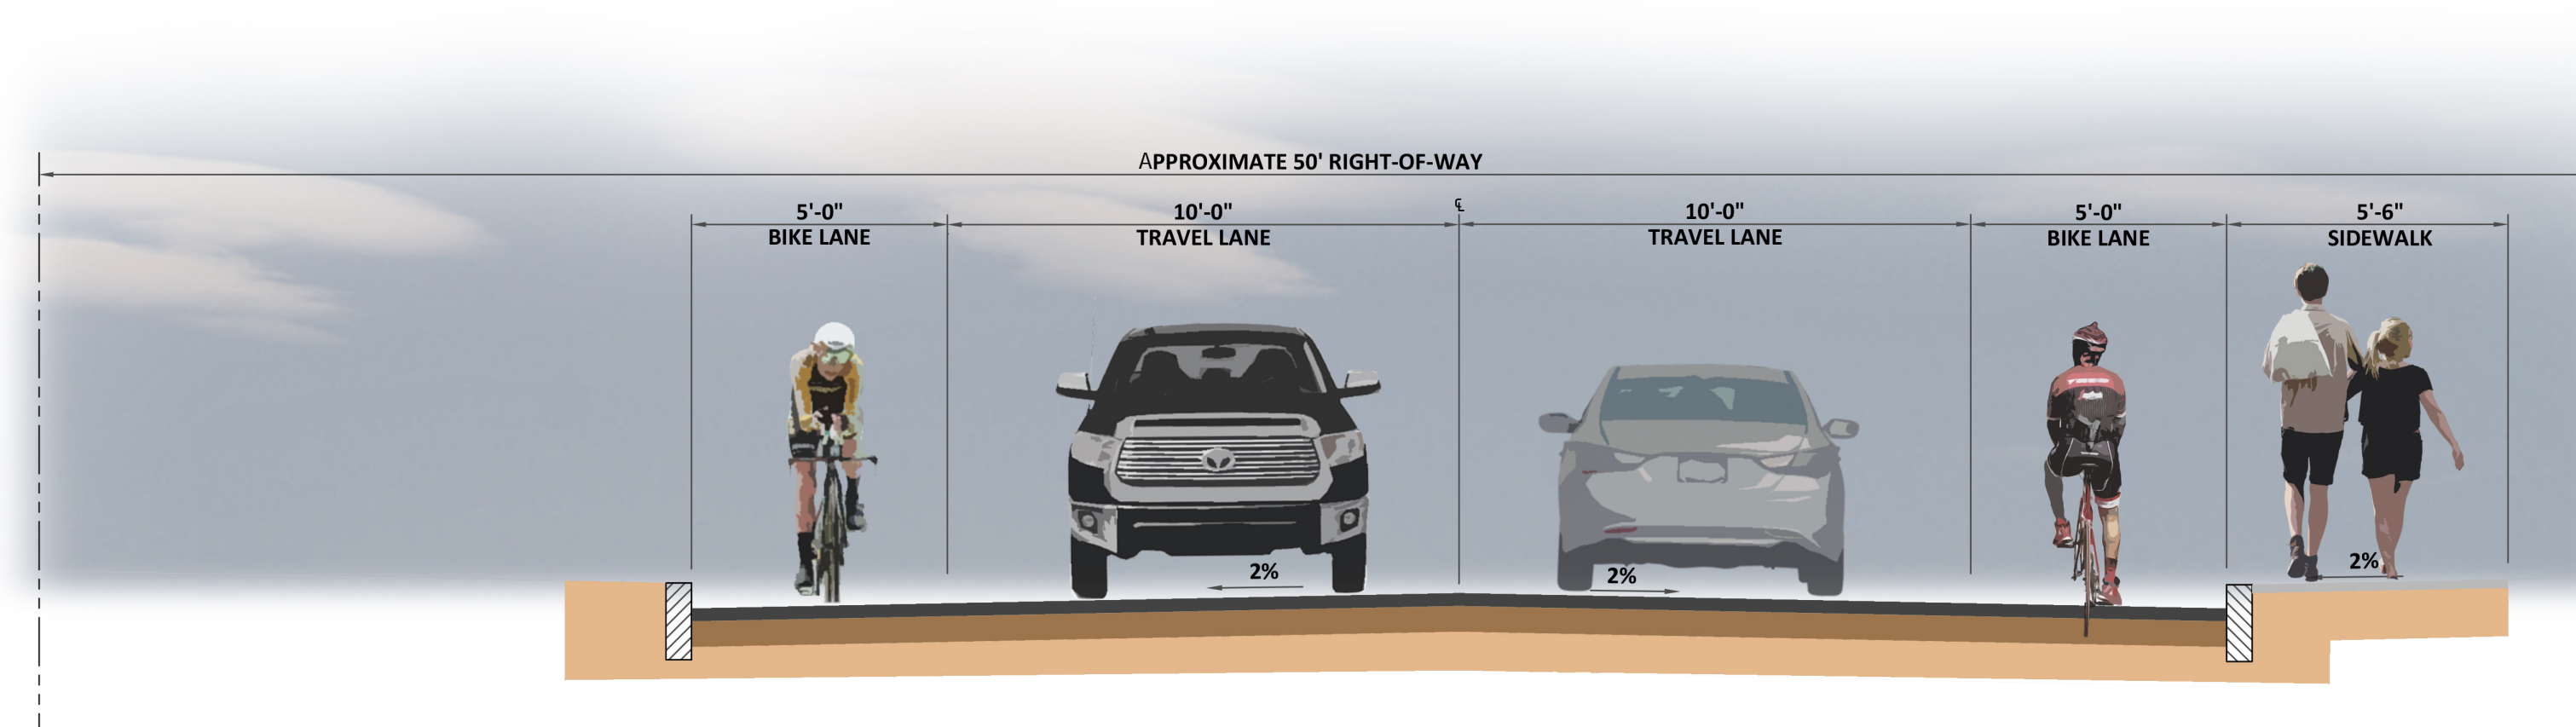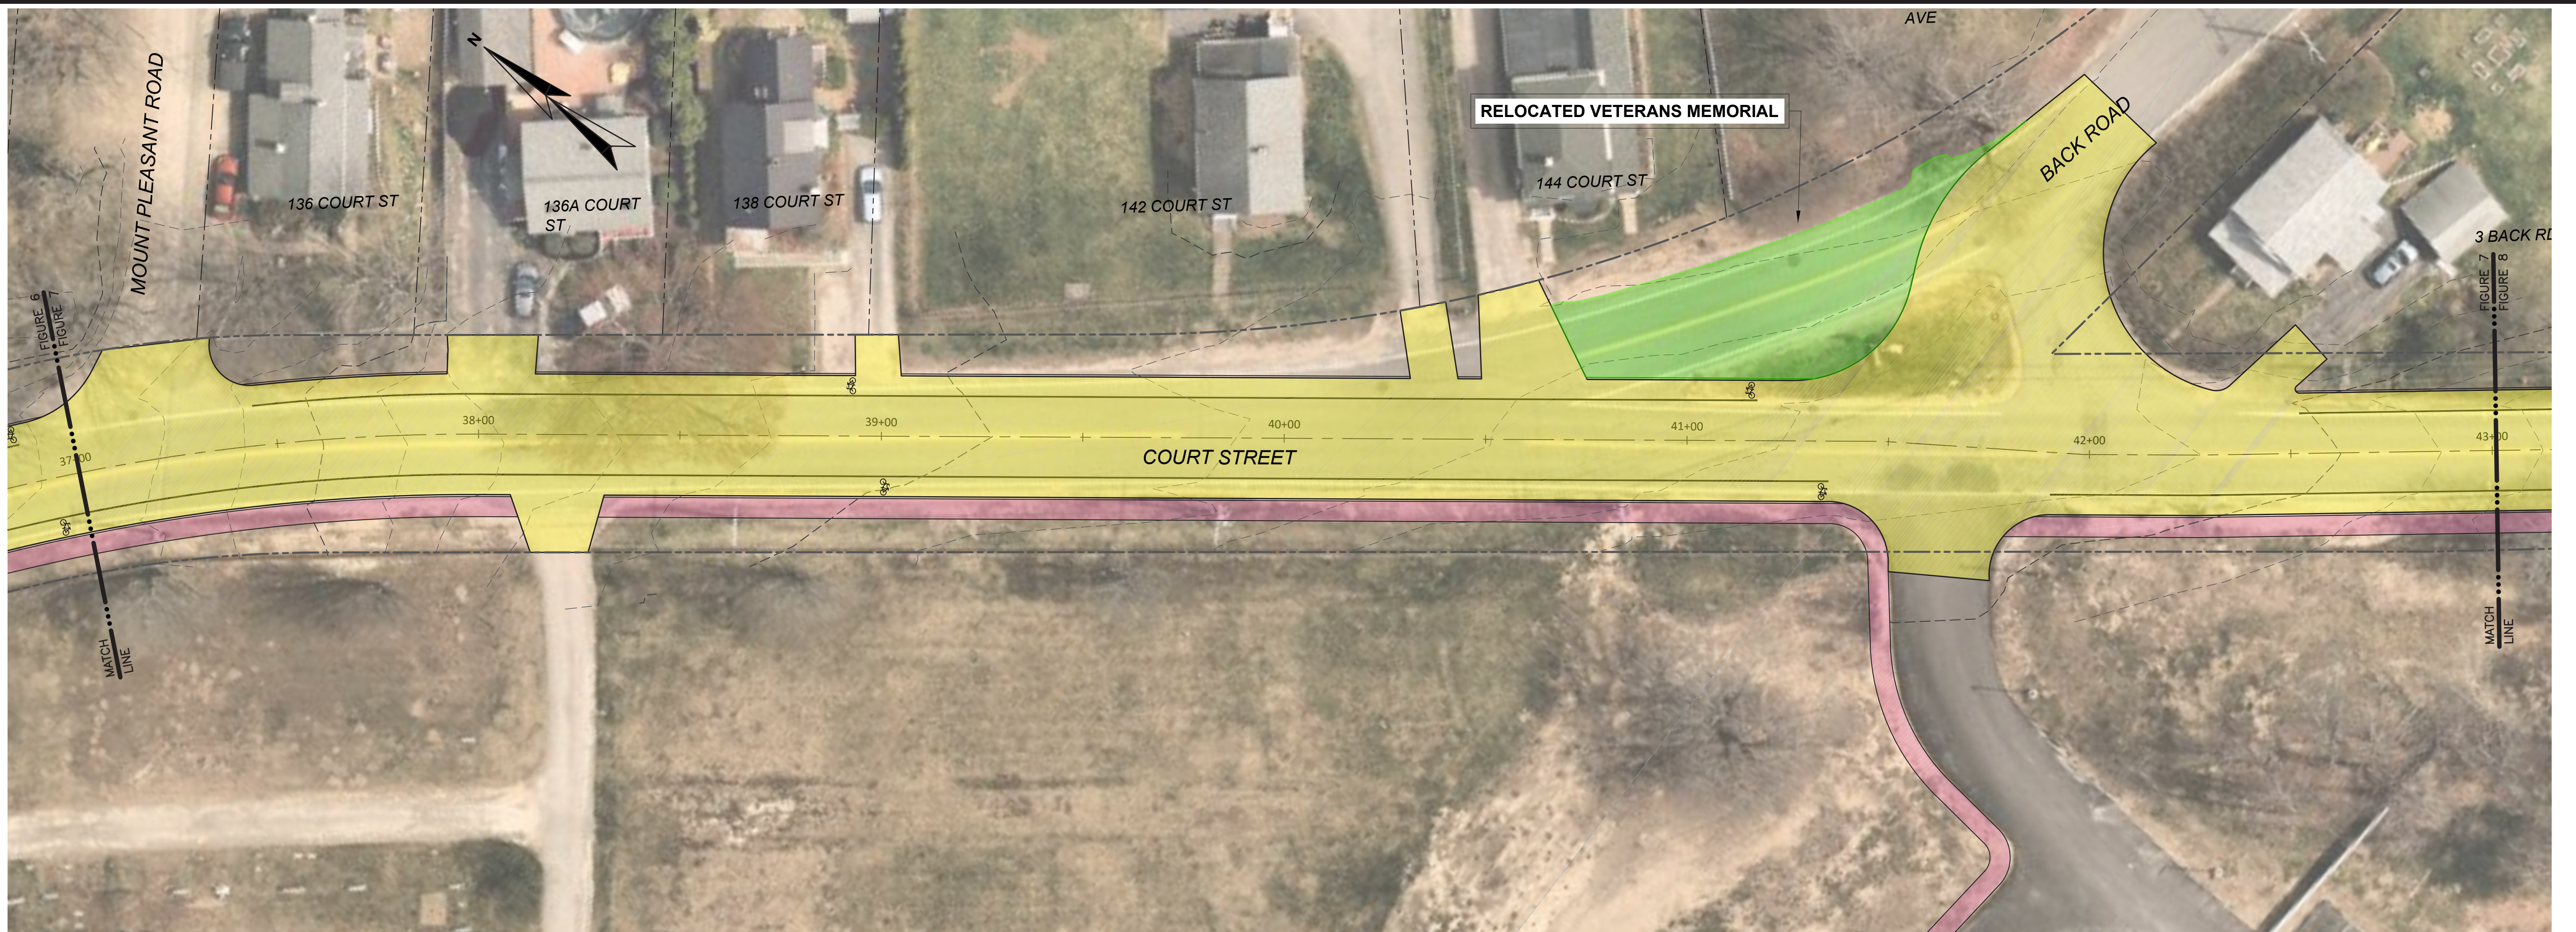






COURT STREET
UNION STREET TO HUBBARD ROAD

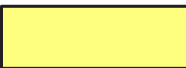LEGEND

-  PROPOSED PAVEMENT
-  PROPOSED SIDEWALK
-  PROPOSED GREENSPACE

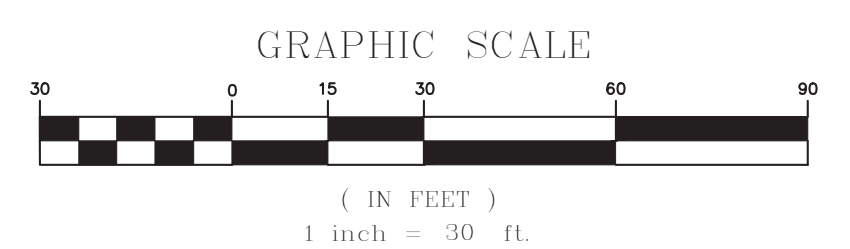


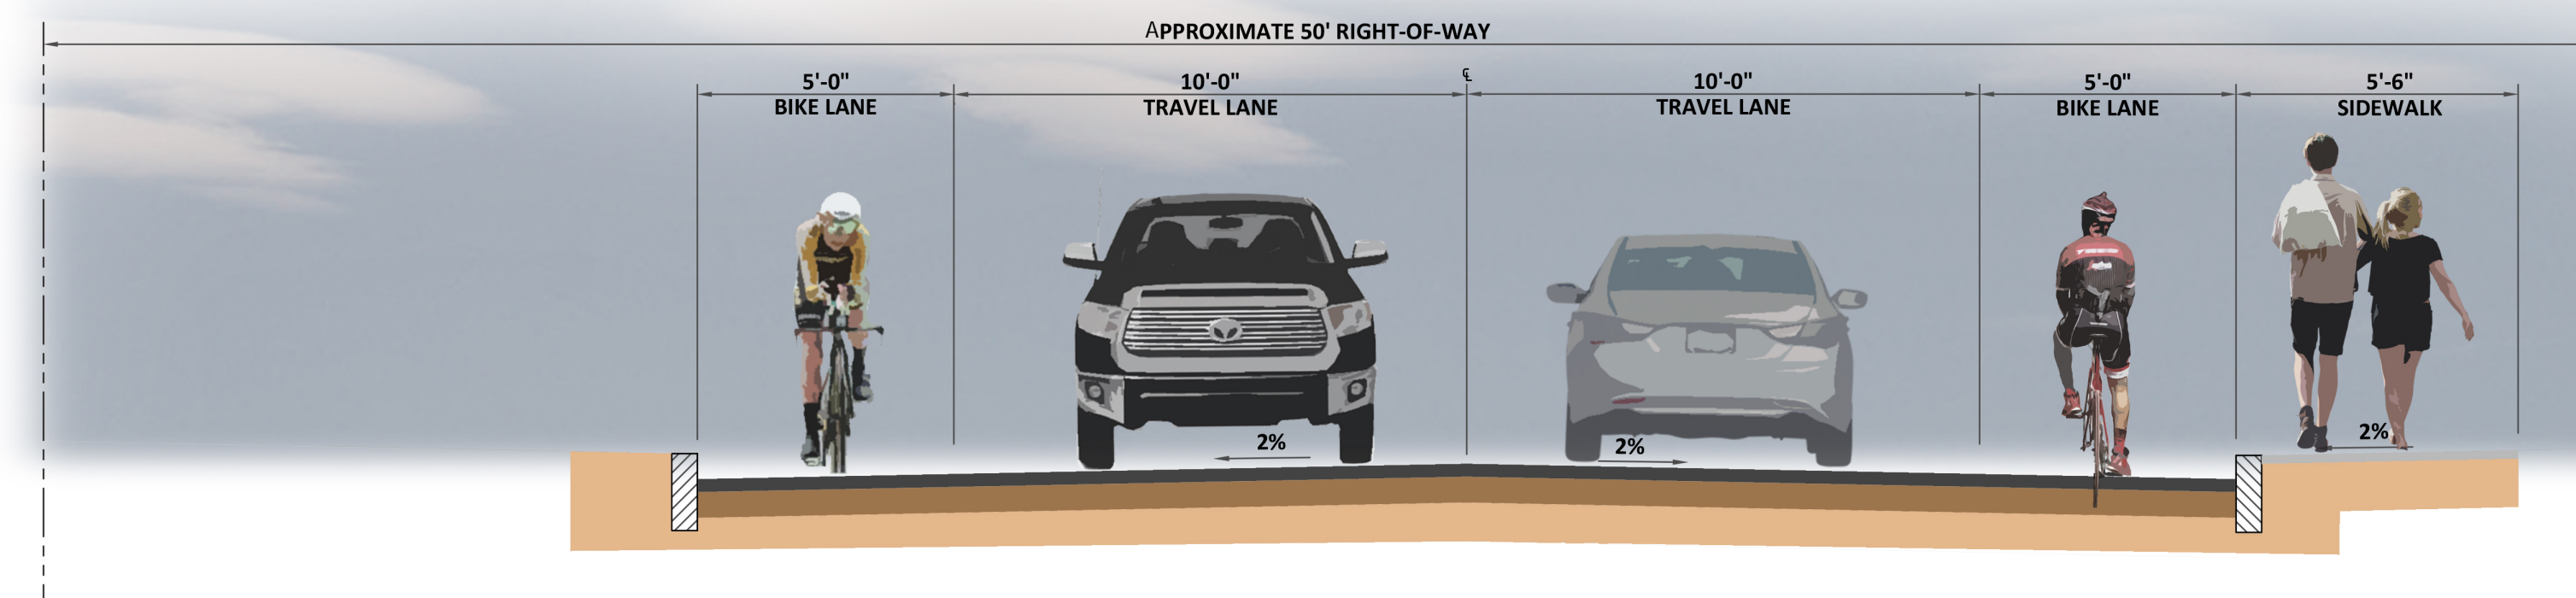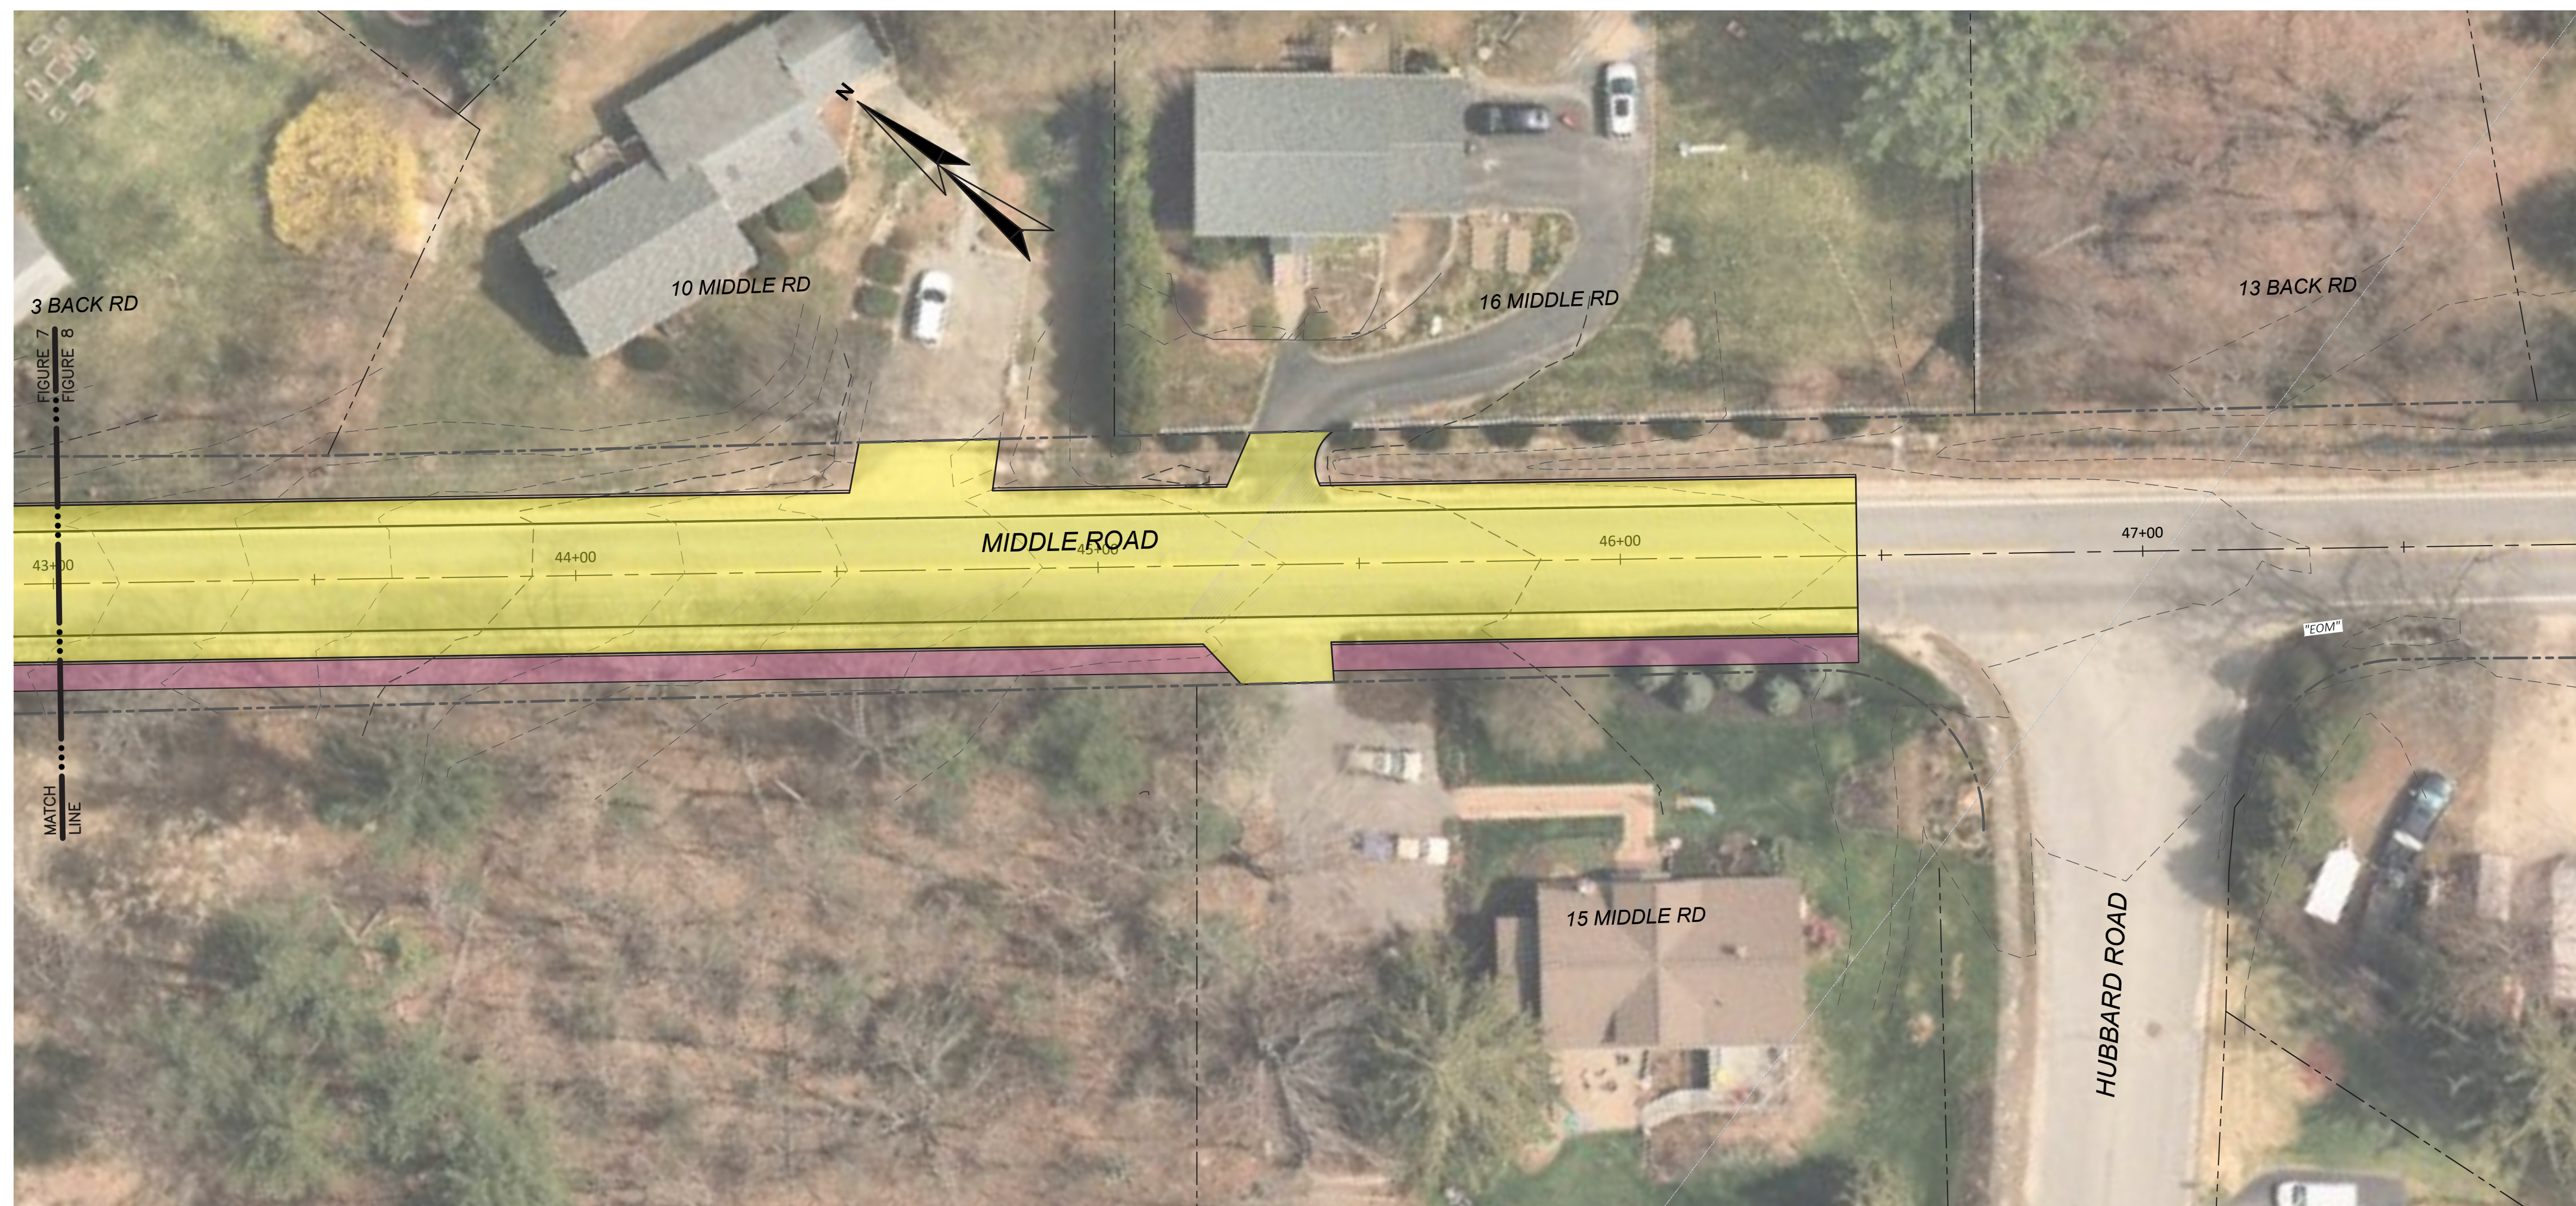

MIDDLE ROAD

LEGEND

- PROPOSED PAVEMENT
- PROPOSED SIDEWALK
- PROPOSED GREENSPACE

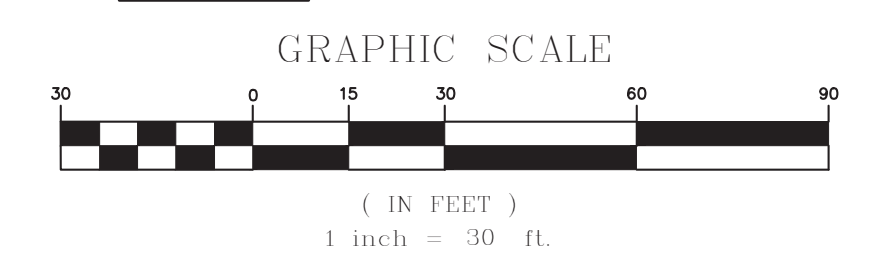

JULY 2022